



crown land


PRELIMINARY

LEGEND :

- MF RENDERED FENCE
- RW RETAINING WALL
- AF ALUMINIUM FENCING

- bins □ BIN STORAGE AREA
- OUTDOOR DRYING AREA
- drying
- - - EXISTING 1.0m CONTOUR
- - - EXISTING 0.5m CONTOUR
- RL23.50 DESIGN LEVEL
- STAGE BOUNDARY

REFER TO ENGINEERS DETAILS FOR FINAL DESIGN SURFACE LEVELS, STORMWATER DETAIL, ROADWORKS AND PIT LOCATIONS.

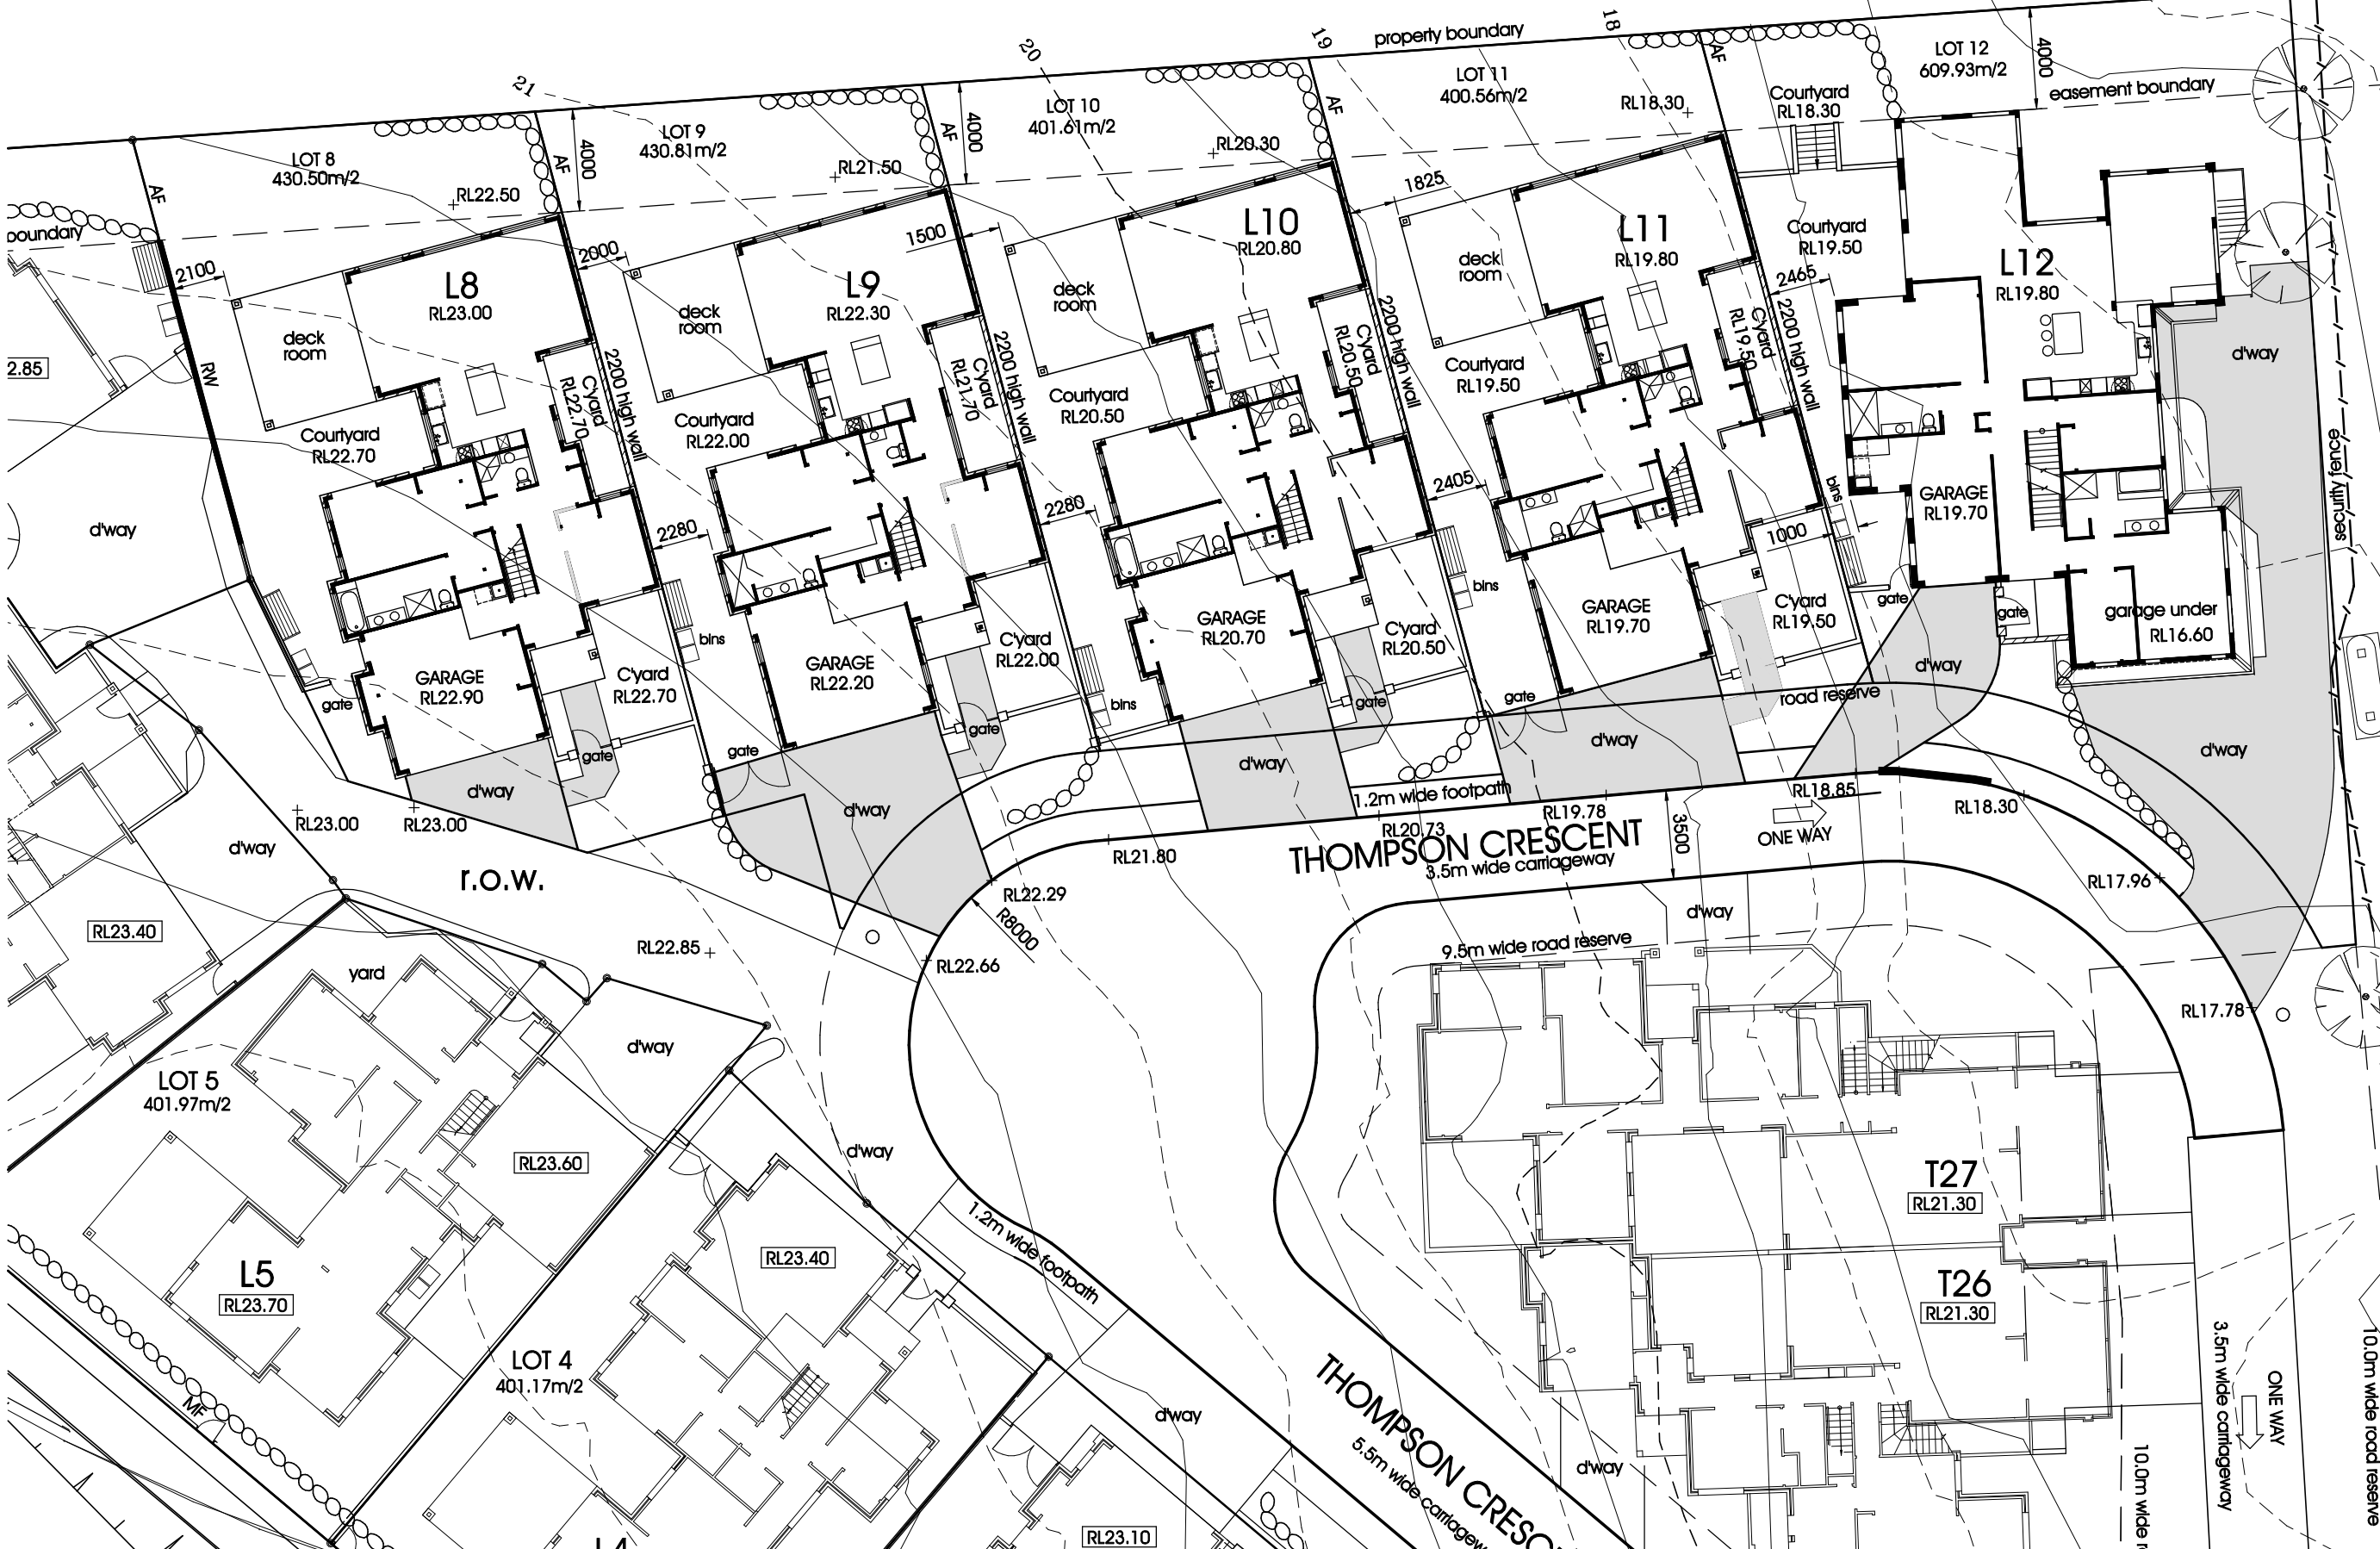

PRELIMINARY

A	Original Issue	11.03.08
	Amnd. Details	Date

INTEGRATED RESIDENTIAL DEVELOPMENT
Manly Street East Ballina



KOVALAN Pty Ltd

Project stage : **STAGE 5**

Construction Certificate

Building design : **BRET MADDEN DESIGN**
 1/8 BROWNING STREET
 BYRON BAY Ph.02 66856650
 bret@internode.on.net

These plans and specifications remain the property of Bret Madden Design and shall not be reproduced in any form without written consent. These documents shall not be used for any purpose other than that which they were originally intended.

copyright © 2001-2006

DETAILS : **SITE PLAN**

Scale (of A3):	Date :	Drawn :	Issue :
1:400	March 2008	BJM	
Drawing No.	Amnd.:		
CC0706-01	A		