


LOT 28



LEGEND:-

- rm Rendered masonry
- eps Expanded polystyrene cladding
- obsc.... obscured glass

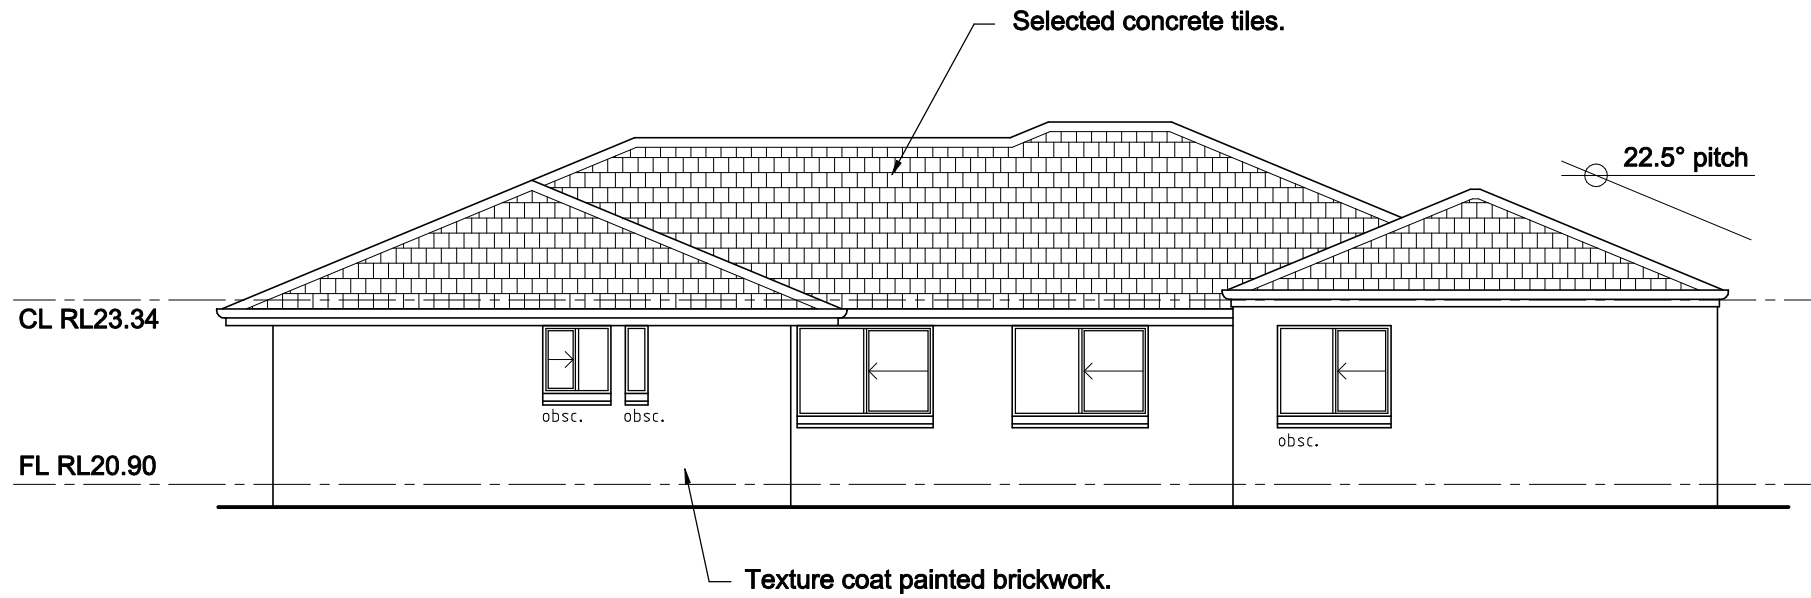

south east elevation



north west elevation

| | | |
|-----|----------------|----------|
| A | Original Issue | 18-07-11 |
| No. | Details | |

**Construction Certificate
Stage 6
Lots 14 to 28**

**LOT 28
ELEVATIONS SHEET 2 OF 2**

| | | |
|--------------------|-----------|---|
| Scale - 1:100 (A3) | | |
| July 2011 | CC1128-04 | A |

Building design:

BRET MADDEN DESIGN
1/8 Browning Street
Byron Bay Ph. 02 66856650
bret@internode.on.net
copyright © 2011