



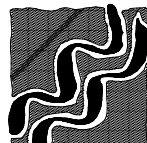
crown land

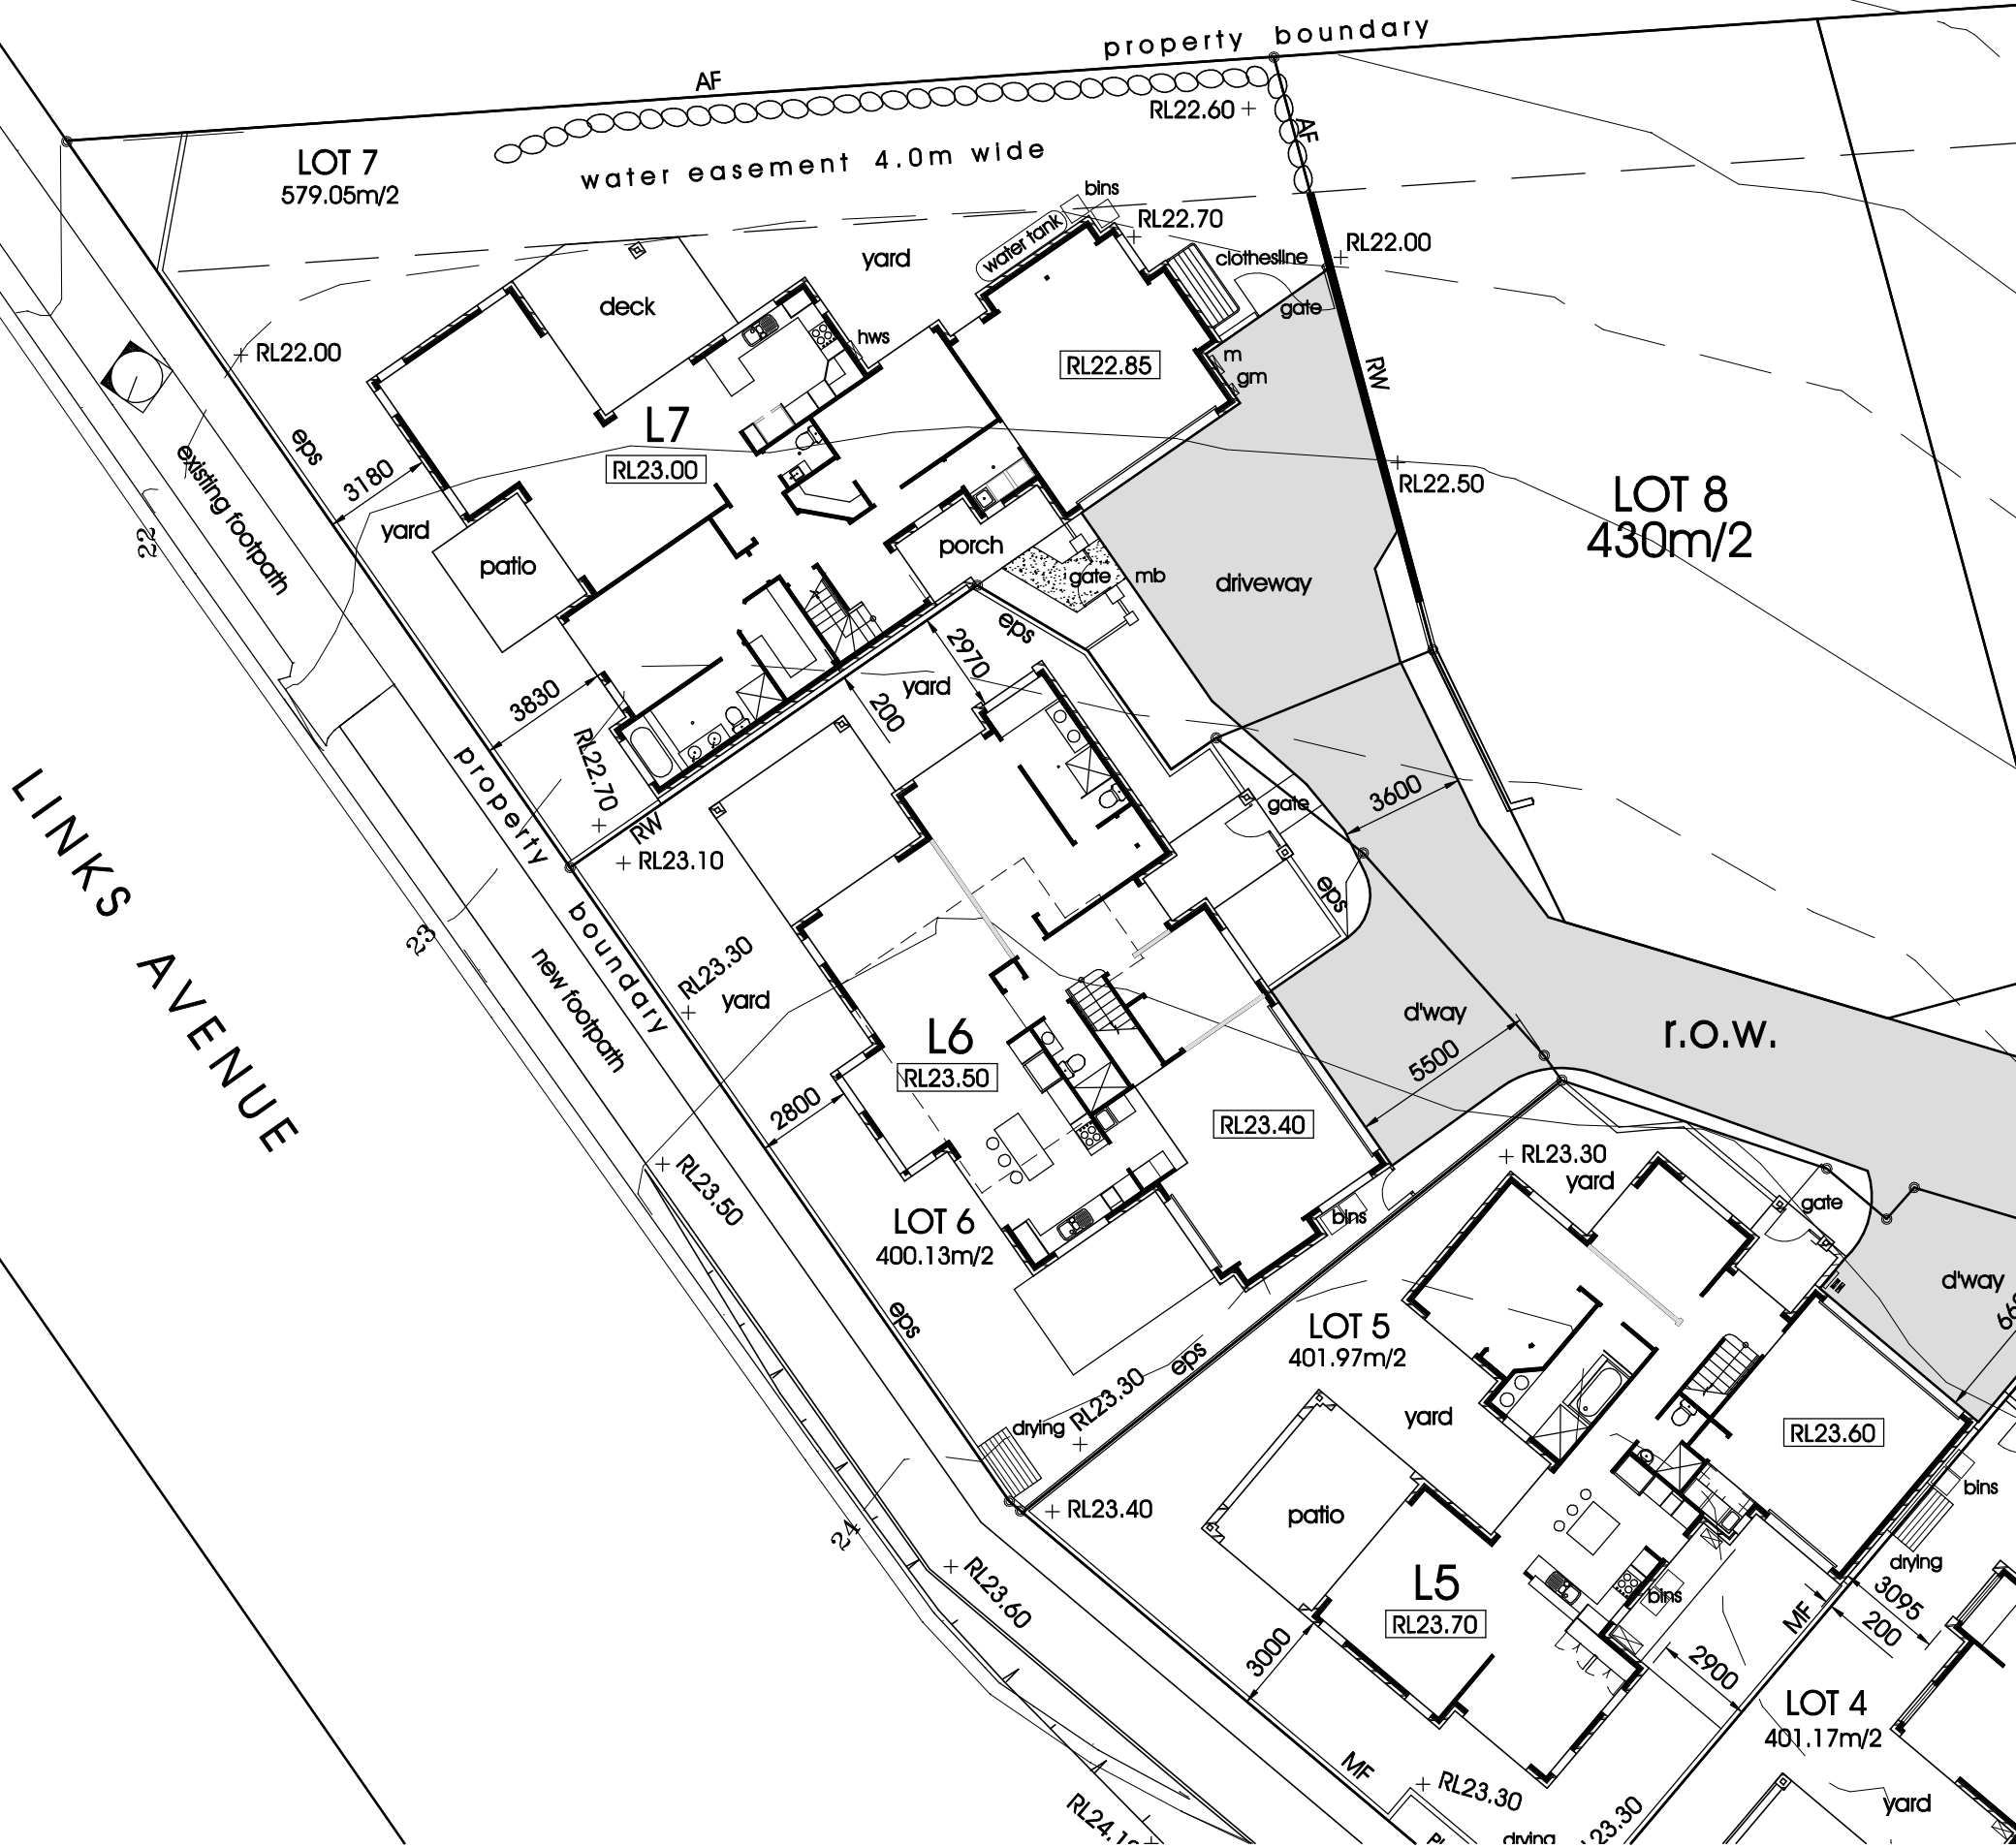

LINKS AVENUE

LOT 7 SITE PLAN

- LEGEND:-
- rw.....rock wall
 - eps.....EPS fence
 - TF.....paling fence
 - AF.....aluminium fence
 - hws.....hot water system
 - mb.....mailbox
 - m.....meter box
 - gm.....gas meter box

A	Original Issue	10.03.10	INTEGRATED RESIDENTIAL DEVELOPMENT Manty Street East Ballina  KOVALAN Pty Ltd	LOT 7 SITE PLAN	Scale - 1:200 (A3)	March 2010 Building design:  BRET MADDEN DESIGN 1/8 Browning Street Byron Bay Ph. 02 66856650 bret@internode.on.net copyright © 2010
	No.	Details			Construction Certificate Stage 4 Lots 1 to 7	