


LOT 14

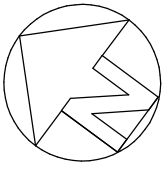

LEGEND:-

- cpt. carpet
- conc. concrete
- ▨ clay brick
- 90mm timber frame

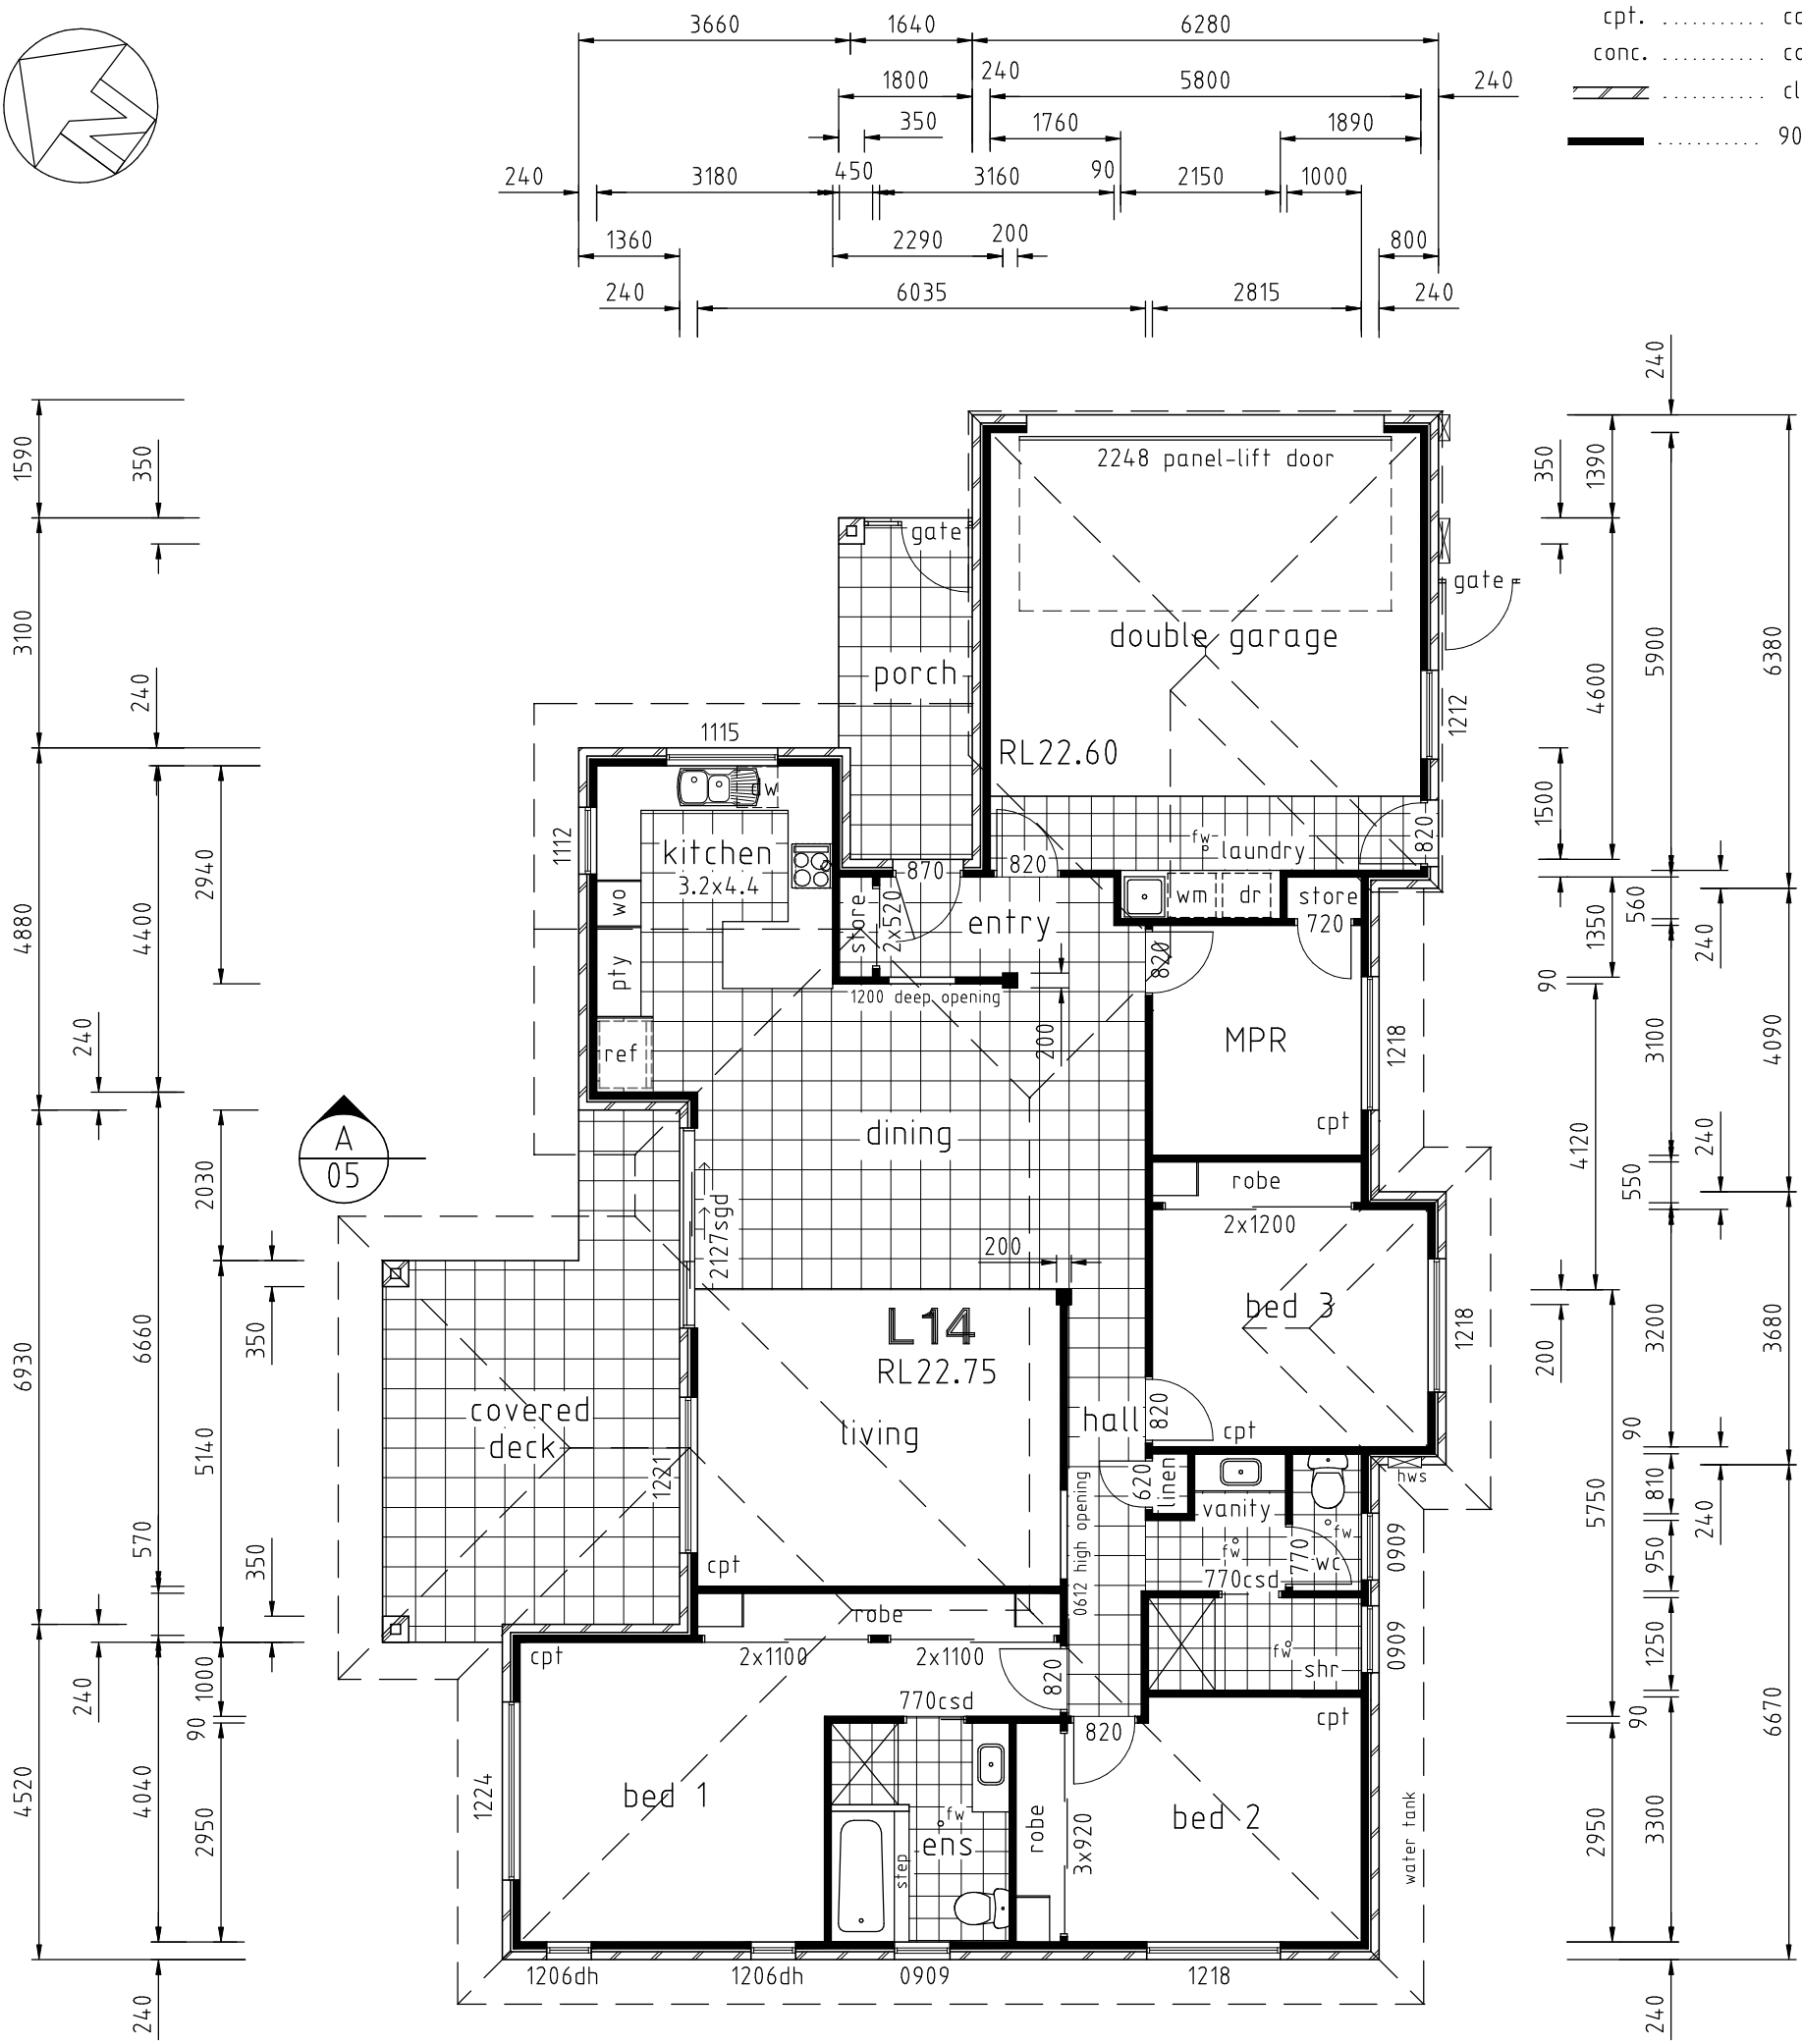


TABLE OF AREAS (m²)

Description	Area
GF area	161.06
garage	40.77
deck	22.70
porch	7.43

ground floor plan

A	Original Issue	19-07-11	INTEGRATED RESIDENTIAL DEVELOPMENT Manly Street East Ballina KOVALAN Pty Ltd	Construction Certificate Stage 6 Lots 14 to 28	LOT 14 GROUND FLOOR PLAN
	No.	Details			Scale - 1:100 (A3) July 2011 Building design: BRET MADDEN DESIGN 1/8 Browning Street Byron Bay Ph. 02 66856650 bret@internode.on.net copyright © 2008