



# LOT 14

INTEGRATED RESIDENTIAL DEVELOPMENT  
Manly Street East Ballina

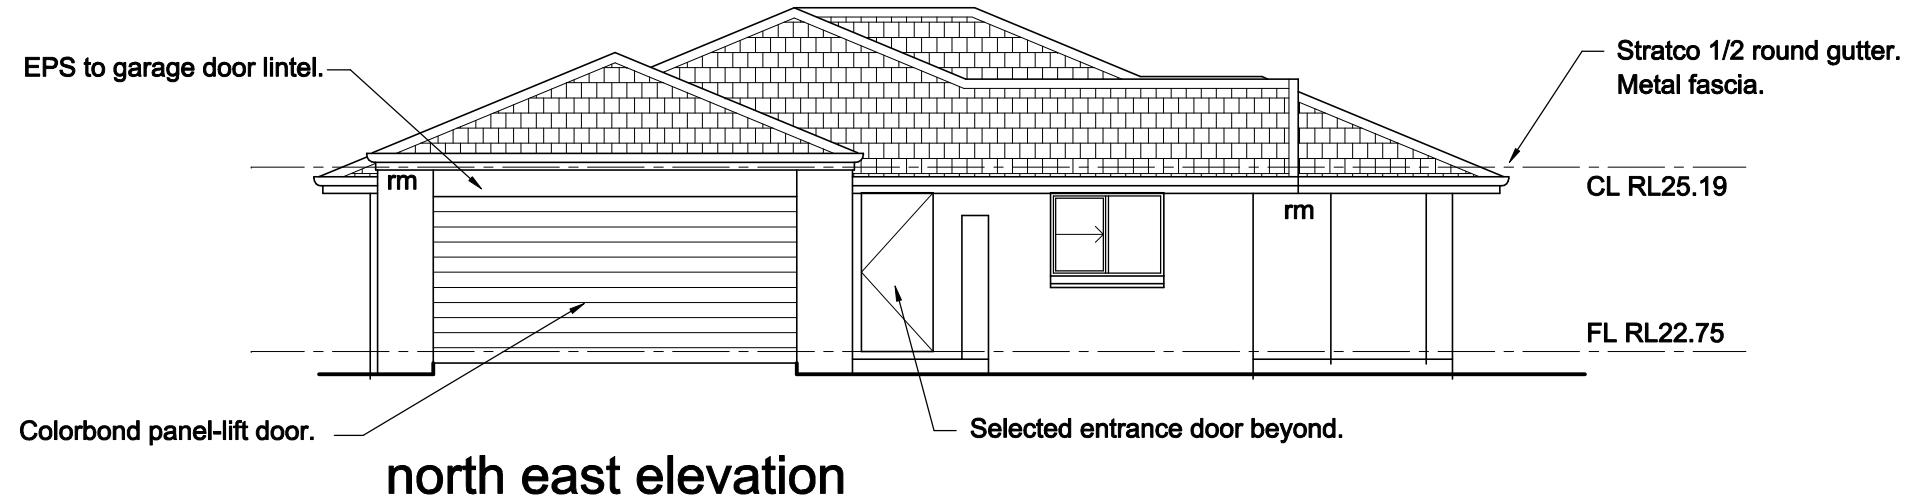

LEGEND:-

- rm ..... Rendered masonry
- eps ..... Expanded polystyrene cladding
- obsc. .... obscured glass

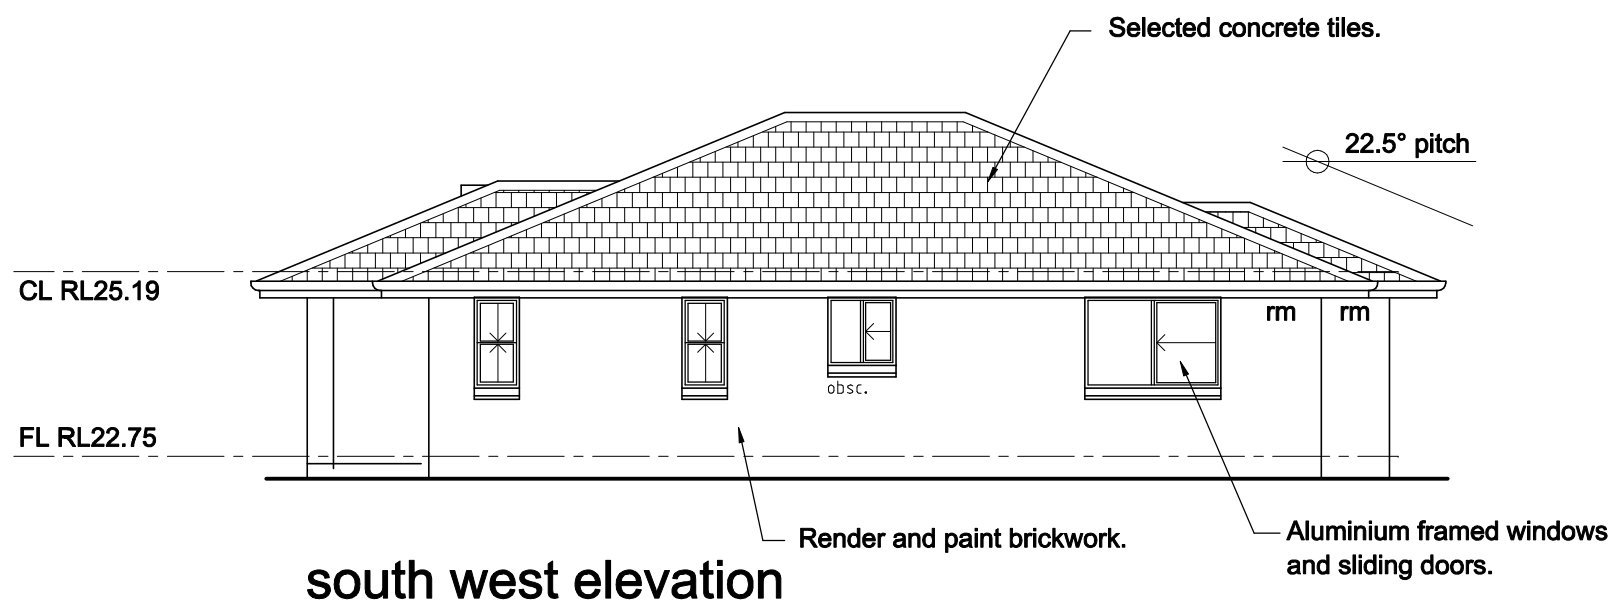

A	Original Issue	18-07-11
No.	Details	

**Construction Certificate  
Stage 6  
Lots 14 to 28**

**LOT 14  
ELEVATIONS SHEET 2 OF 2**

Scale - 1:100 (A3)	
July 2011	CC1114-04 A

Building design:

**BRET MADDEN DESIGN**  
1/8 Browning Street  
Byron Bay Ph. 02 66856650  
bret@internode.on.net  
copyright © 2011