

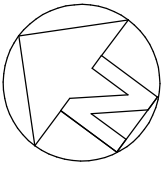
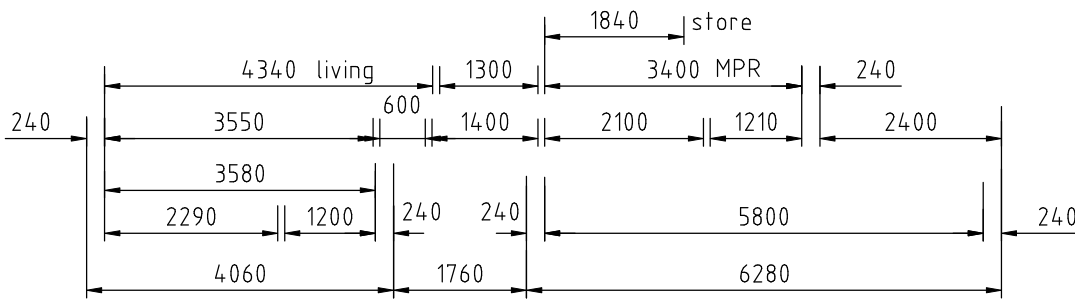
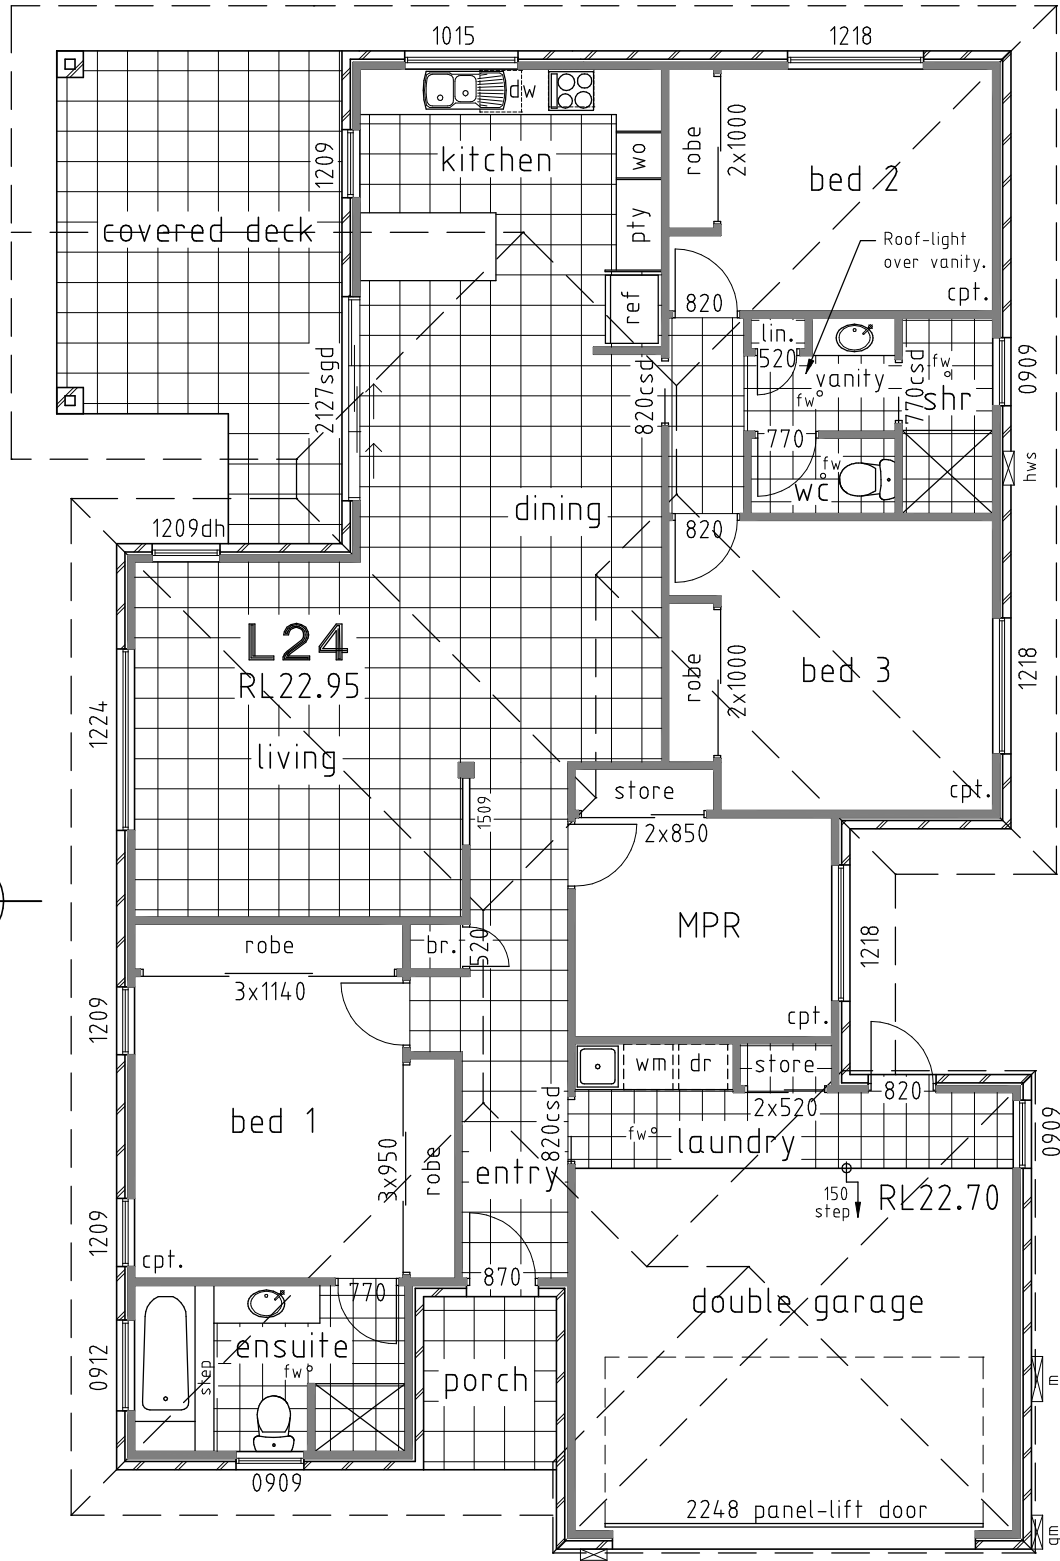
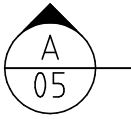
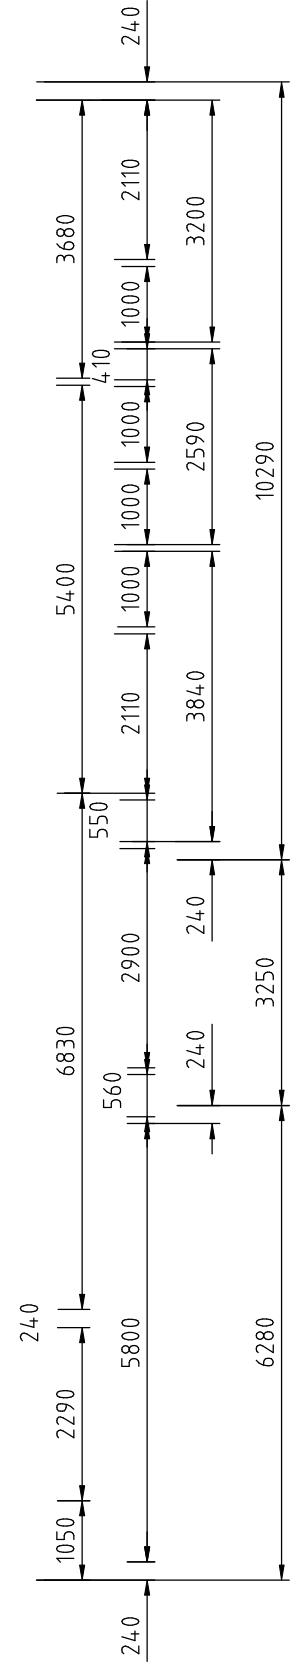


LOT 24

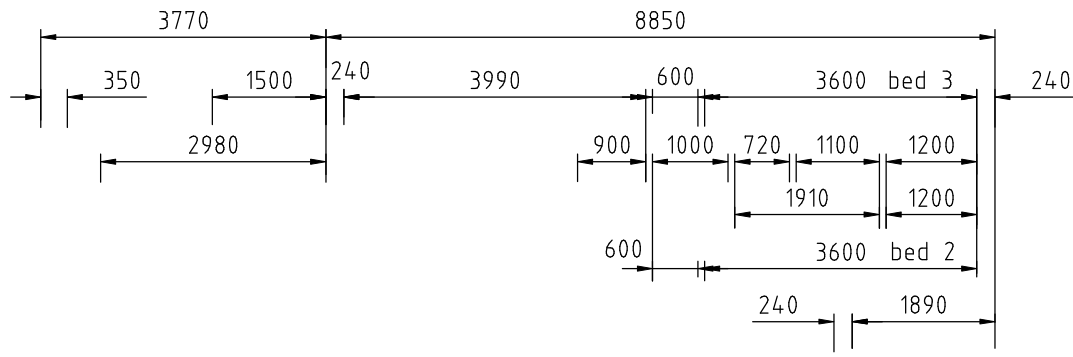

LEGEND:-

- cpt. carpet
- conc. concrete
- clay brick
- 90mm timber frame

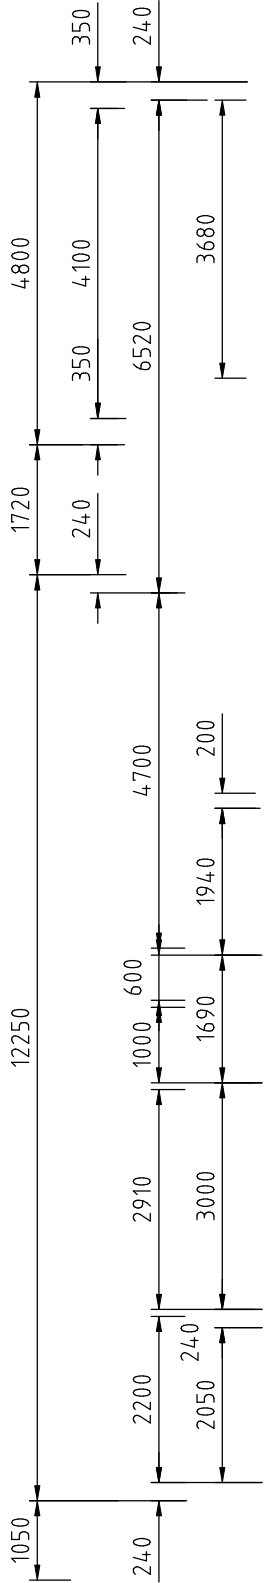


ground floor plan

TABLE OF AREAS (m²)

| Description | Area |
|-------------|--------|
| GF area | 157.29 |
| garage | 40.88 |
| deck | 18.71 |
| porch | 4.03 |

| | | |
|-----|----------------------|----------|
| C | Broom cupboard added | 22-09-11 |
| B | Dimensions amended | 18-08-11 |
| A | Original Issue | 19-07-11 |
| No. | Details | |

INTEGRATED RESIDENTIAL DEVELOPMENT
Manly Street East Ballina

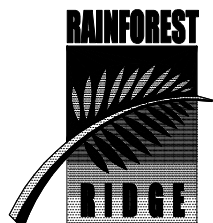

KOVALAN Pty Ltd

Construction Certificate
Stage 6
Lots 14 to 28

LOT 24 GROUND FLOOR PLAN


Scale - 1:100 (A3)

August 2011

CC1124-02

C

Building design:

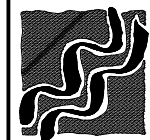

BRET MADDEN DESIGN
1/8 Browning Street
Byron Bay Ph. 02 66856650
bret@internode.on.net
copyright © 2008