





KOVALAN Pty Ltd

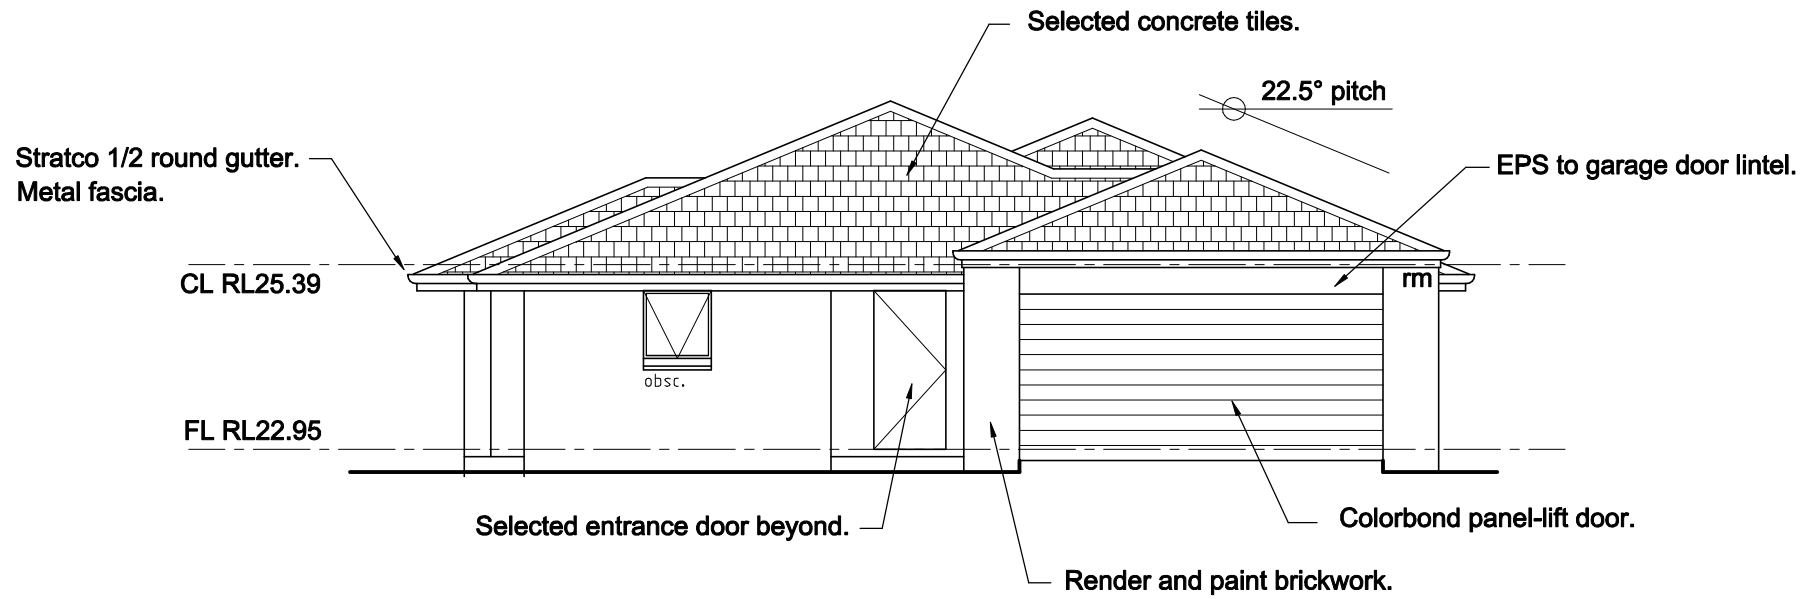

south west elevation

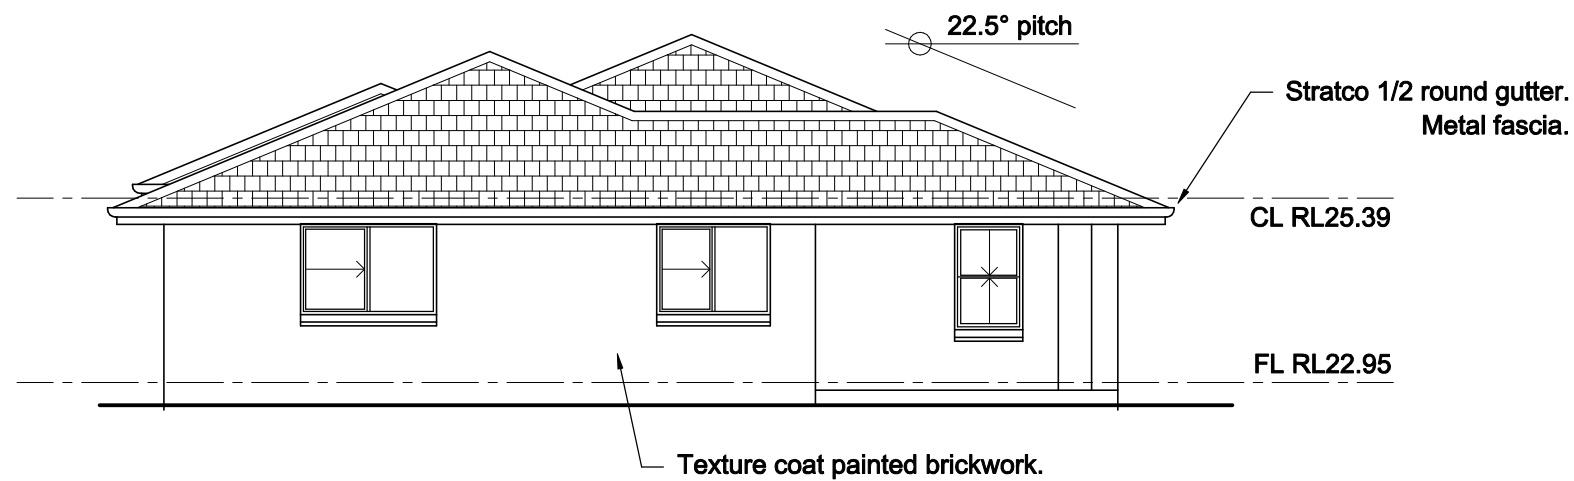

north east elevation

LEGEND:-

- rm Rendered masonry
- eps Expanded polystyrene cladding
- obsc.... obscured glass


A	Original Issue	18-07-11
No.	Details	

**Construction Certificate
Stage 6
Lots 14 to 28**

**LOT 24
ELEVATIONS SHEET 2 OF 2**

Scale - 1:100 (A3)		
July 2011	CC1124-04	A

Building design:

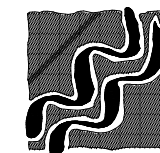

BRET MADDEN DESIGN
1/8 Browning Street
Byron Bay Ph. 02 66856650
bret@internode.on.net
copyright © 2011