


LOT 28

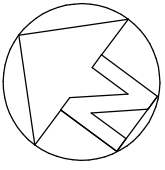

LEGEND:-

- cpt. carpet
- conc. concrete
- clay brick
- 90mm timber frame

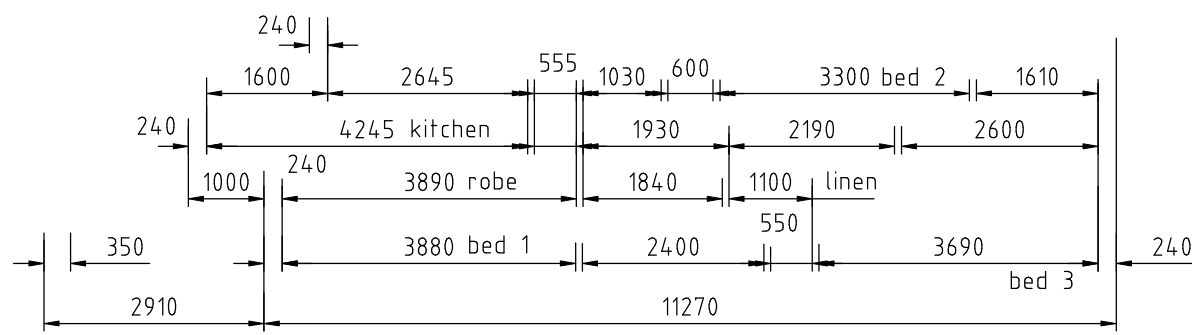
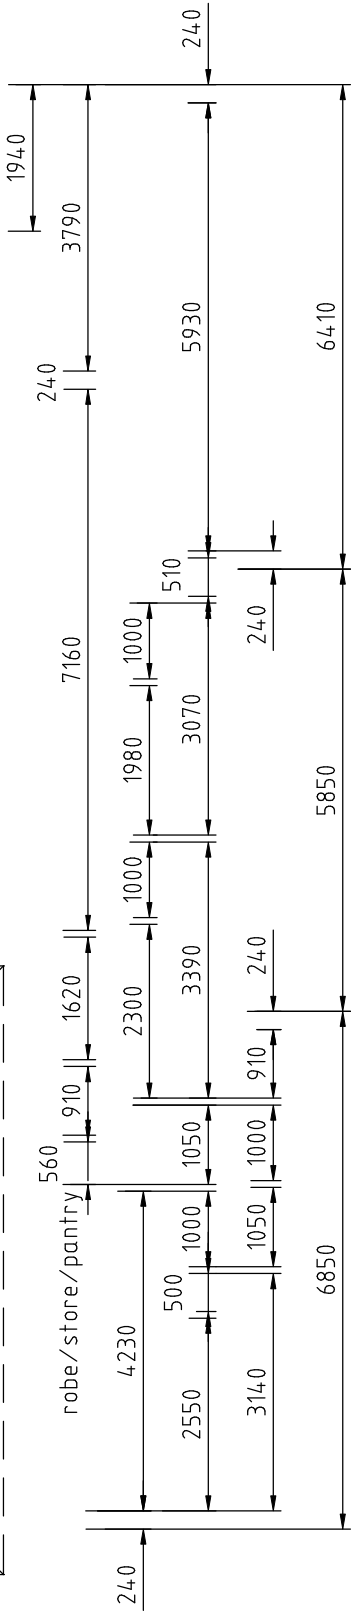
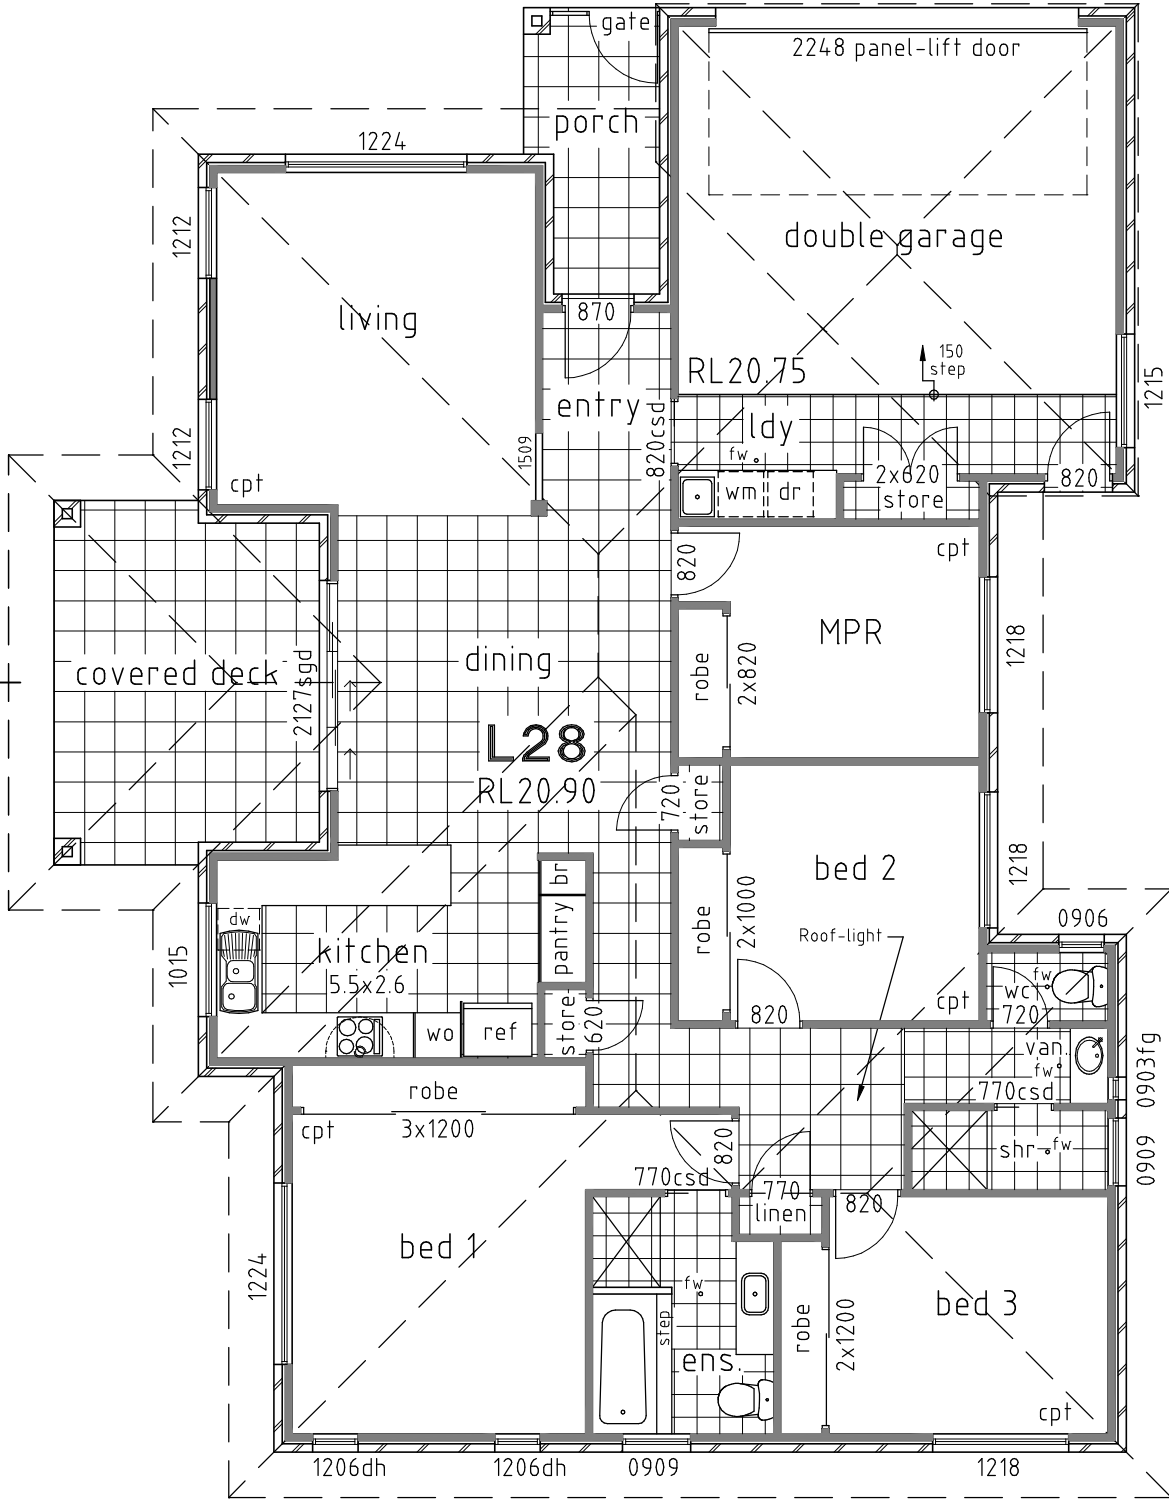
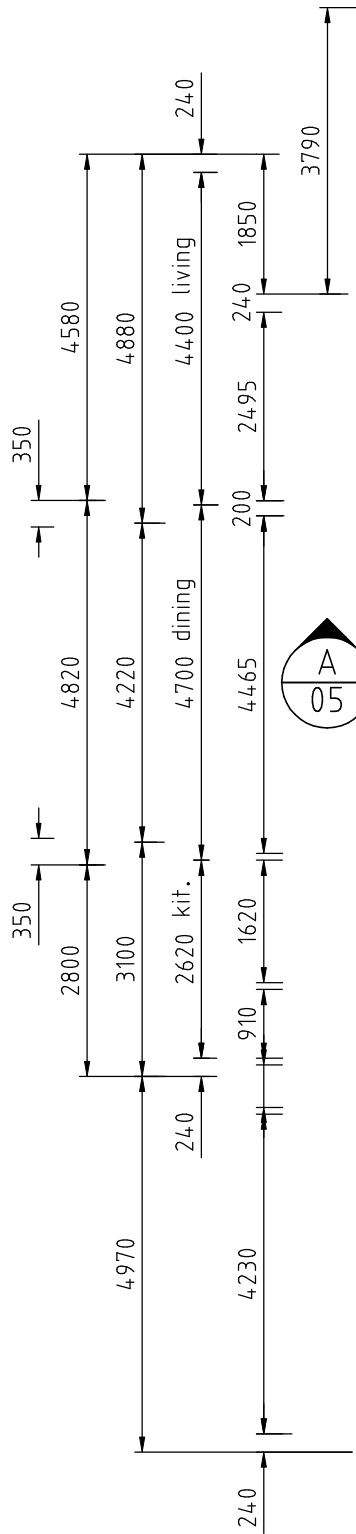
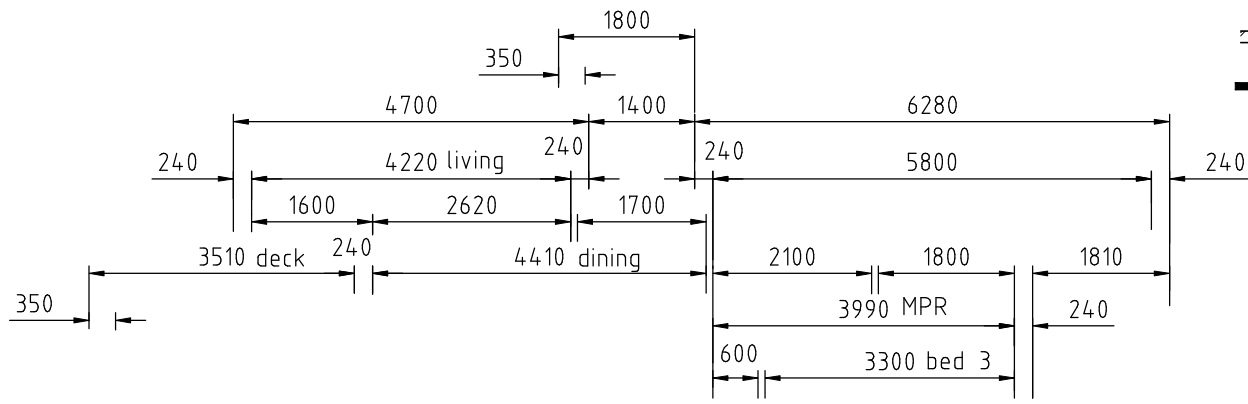


TABLE OF AREAS (m²)

Description	Area
GF area	157.27
garage	41.82
deck	15.96
porch	6.08

ground floor plan

A	Original Issue	19-07-11	INTEGRATED RESIDENTIAL DEVELOPMENT Manly Street East Ballina KOVALAN Pty Ltd	Construction Certificate Stage 6 Lots 14 to 28	LOT 28 GROUND FLOOR PLAN
	No.	Details			Scale - 1:100 (A3) July 2011 Building design: BRET MADDEN DESIGN 1/8 Browning Street Byron Bay Ph. 02 66856650 bret@internode.on.net copyright © 2008