


SOUTH WEST ELEVATION

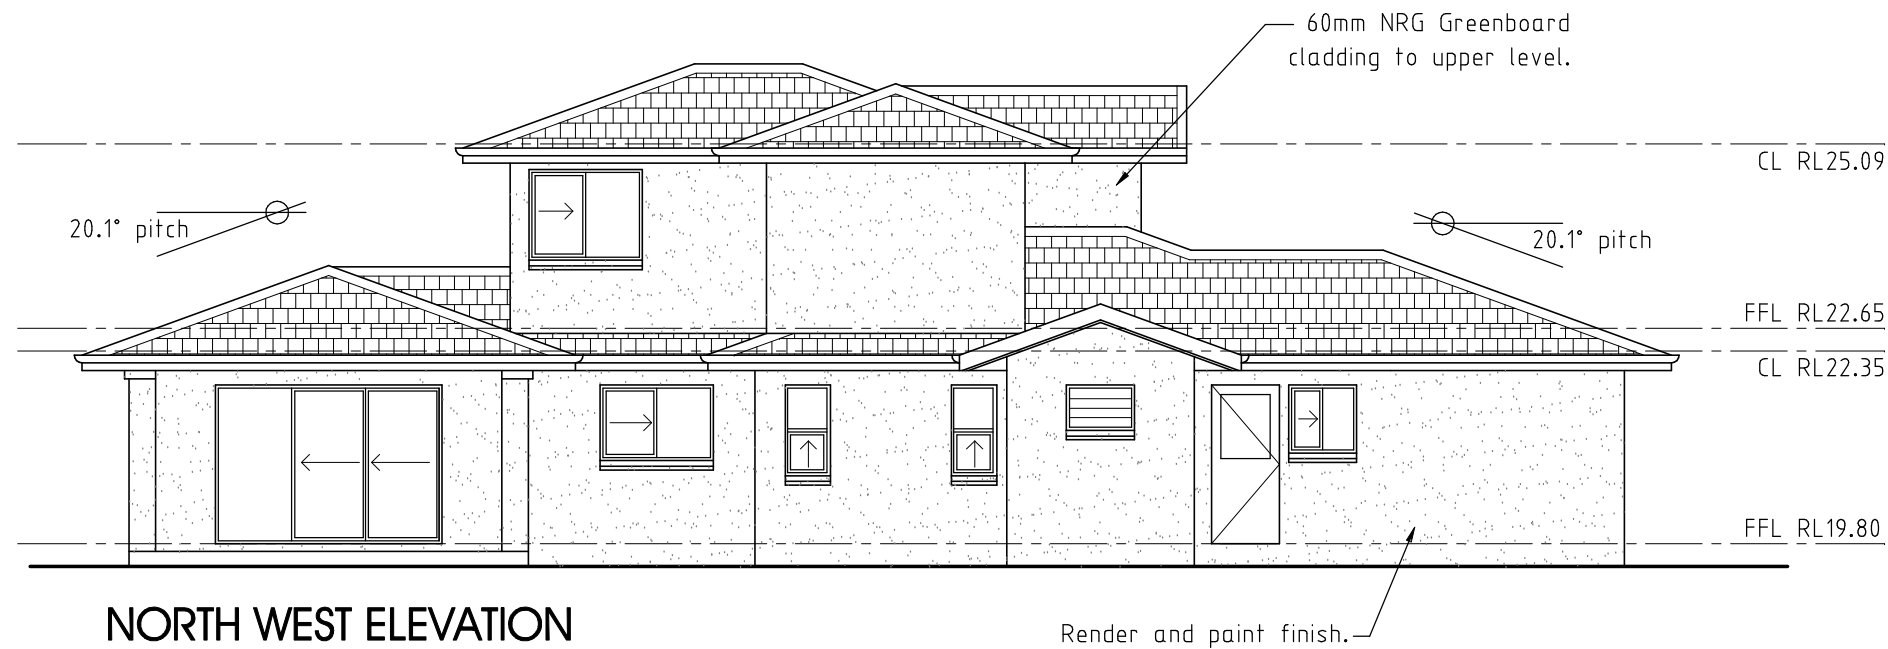

NORTH WEST ELEVATION

C	Roof modified for A/C	06.12.07
B	Update for plan changes	12.11.07
A	Original Issue	17.07.07
No.	Details	

Development Application
Stage 5
Lots 8 to 12

LOT 11
ELEVATIONS 1 OF 2

Scale - 1:100 (A3)	
November 2007	DA0706-19 C

Building design:

BRET MADDEN DESIGN
1/8 Browning Street
Byron Bay Ph. 02 66856650
bret@internode.on.net
copyright © 2007