


NORTH EAST ELEVATION

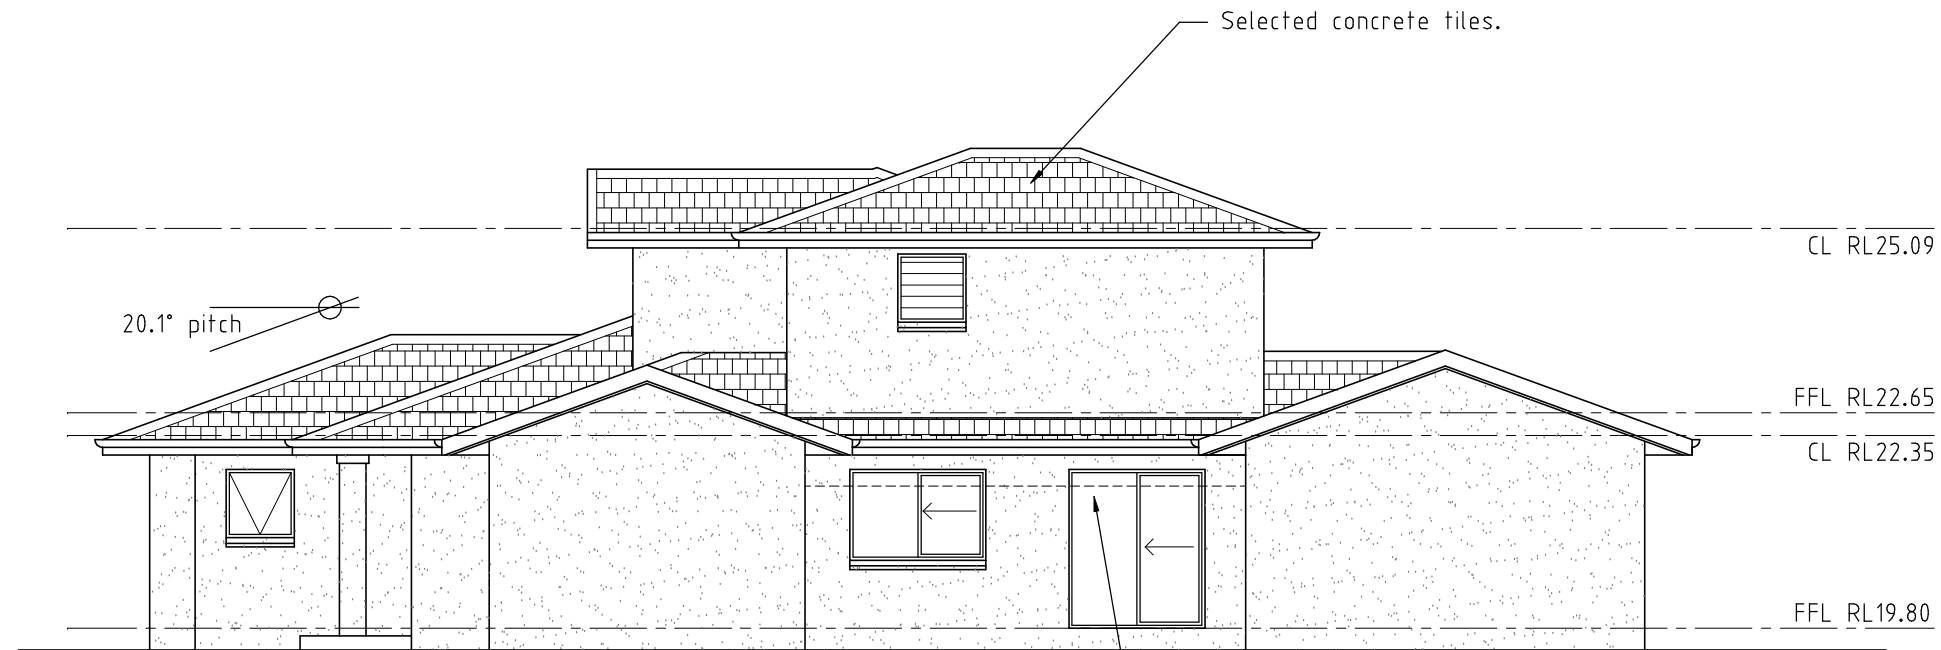

SOUTH EAST ELEVATION

C	Roof modified for A/C	06.12.07
B	Update for plan changes	12.11.07
A	Original Issue	17.07.07
No.	Details	

Development Application  
Stage 5  
Lots 8 to 12

LOT 11  
ELEVATIONS 2 OF 2

Scale - 1:100 (A3)

November 2007      DA0706-20      C

Building design:

**BRET MADDEN DESIGN**  
1/8 Browning Street  
Byron Bay Ph. 02 66856650  
bret@internode.on.net  
copyright © 2007