



LOT 14

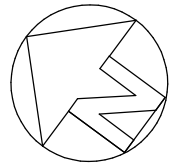

INTEGRATED RESIDENTIAL DEVELOPMENT  
Manly Street East Ballina



KOVALAN Pty Ltd

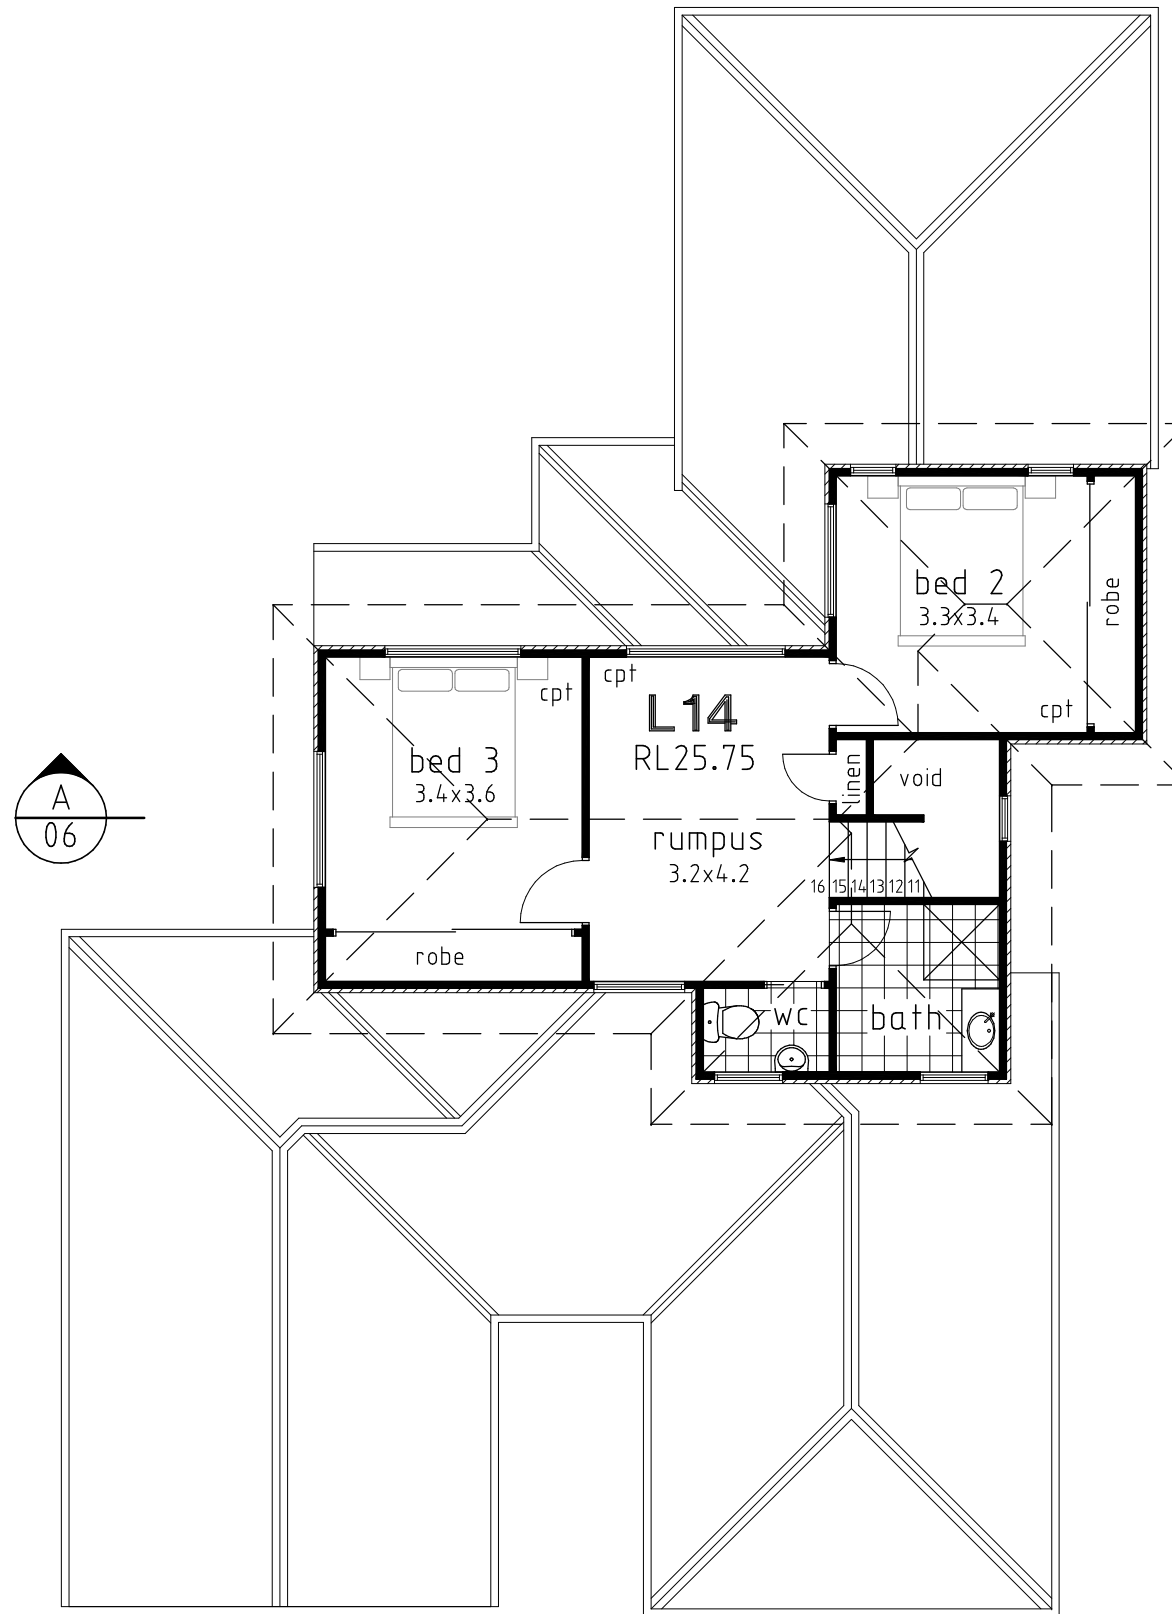

first floor plan

legend:

cpt	carpet
sgd	sliding glass door
wm	washing machine
pty	pantry
wo	wall oven
ref	refridgerator
lin	linen cupboard
st.	store
robe	built-in wardrobe
====	R1.5 wall batts

A	Original Issue	06-10-08
No.	Details	

Development Application  
Stage 6  
Lots 14 to 28

LOT 14  
FIRST FLOOR PLAN

Scale - 1:100 (A3)	
October 2008	DA0817-03   A

Building design:

**BRET MADDEN DESIGN**  
1/8 Browning Street  
Byron Bay Ph. 02 66856650  
bret@internode.on.net  
copyright © 2008