


north west elevation

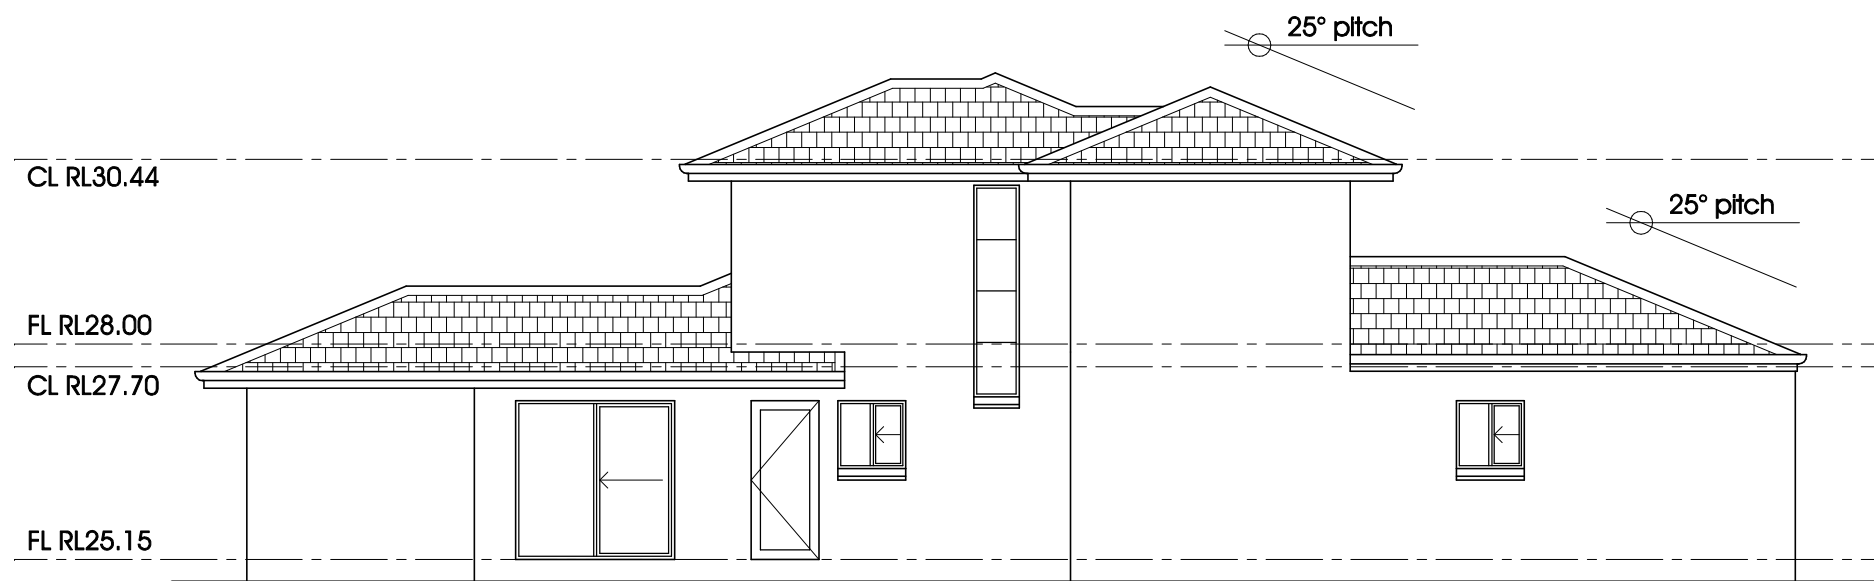

north west elevation

A	Original Issue	06-10-08
No.	Details	

Development Application
Stage 6
Lots 14 to 28

LOT 16
ELEVATIONS SHEET 2 OF 2

Scale - 1:100 (A3)	
October 2008	DA0817-14 A

Building design:

