




LOT 18

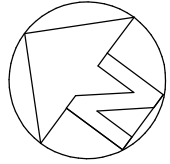

KOVALAN Pty Ltd

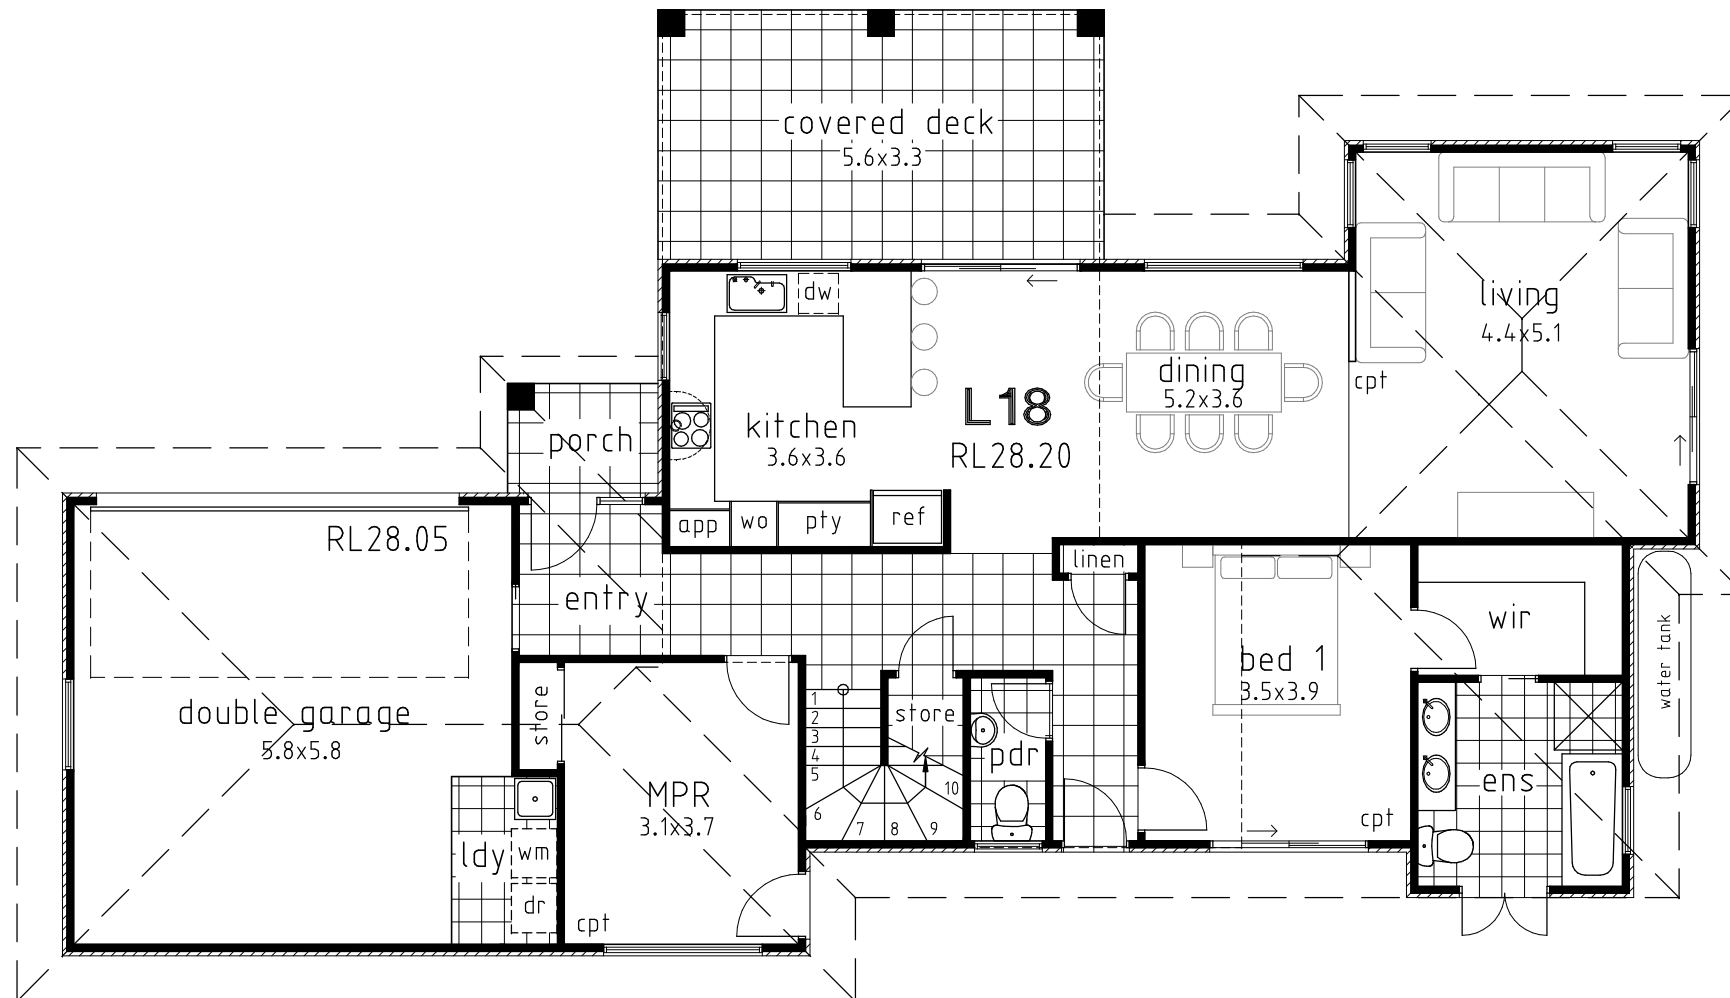

ground floor plan

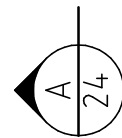

legend:

cpt	carpet
sgd	sliding glass door
wm	washing machine
pty	pantry
wo	wall oven
ref	refridgerator
lin	linen cupboard
st.	store
robe	built-in wardrobe
---	R1.5 wall batts

A	Original Issue	06-10-08
No.	Details	

Development Application
Stage 6
Lots 14 to 28

LOT 18
GROUND FLOOR PLAN

Scale - 1:100 (A3)	
October 2008	DA0817-20 A

Building design:

BRET MADDEN DESIGN
1/8 Browning Street
Byron Bay Ph. 02 66856650
bret@internode.on.net
copyright © 2008

TABLE OF AREAS (m²)

Description	Area
GF area	126.72
FF area	69.60
garage	38.49
deck	20.35
porch	2.90