



LOT 24

INTEGRATED RESIDENTIAL DEVELOPMENT
Manly Street East Ballina

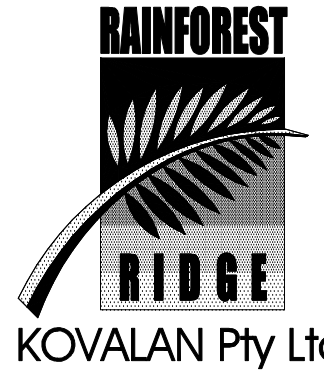

north east elevation

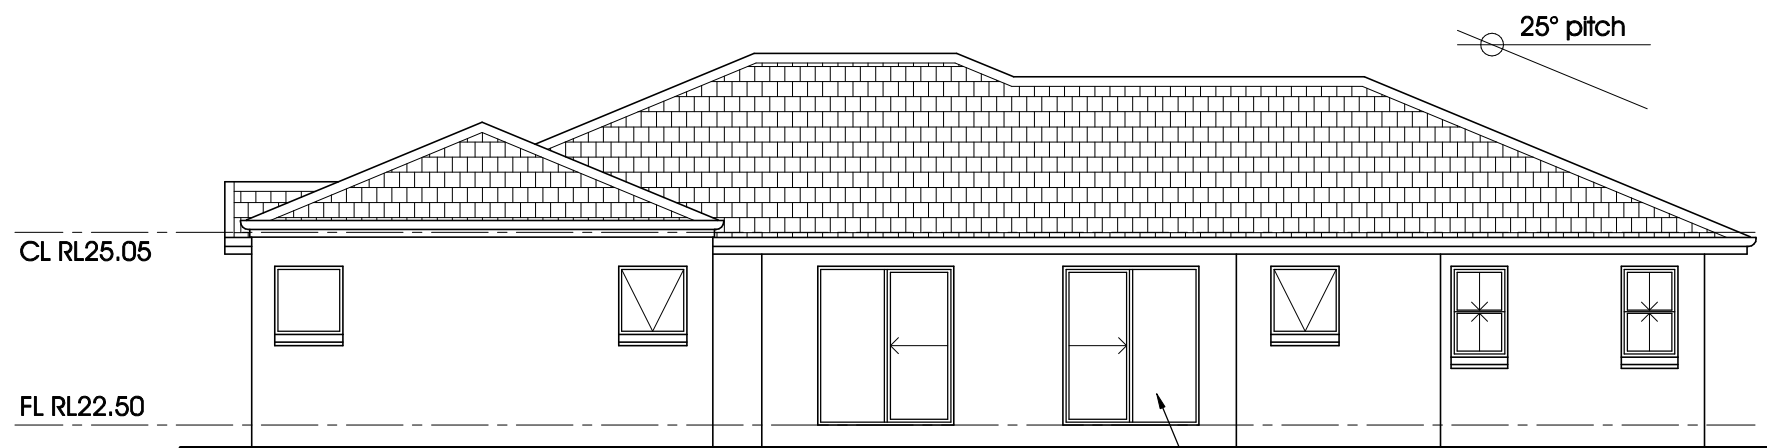

south east elevation

Aluminium framed windows
and sliding doors.

A	Original Issue	06-10-08
No.	Details	

Development Application
Stage 6
Lots 14 to 28

LOT 24
ELEVATIONS SHEET 2 OF 2

Scale - 1:100 (A3)	
October 2008	DA0817-50 A

Building design:

