



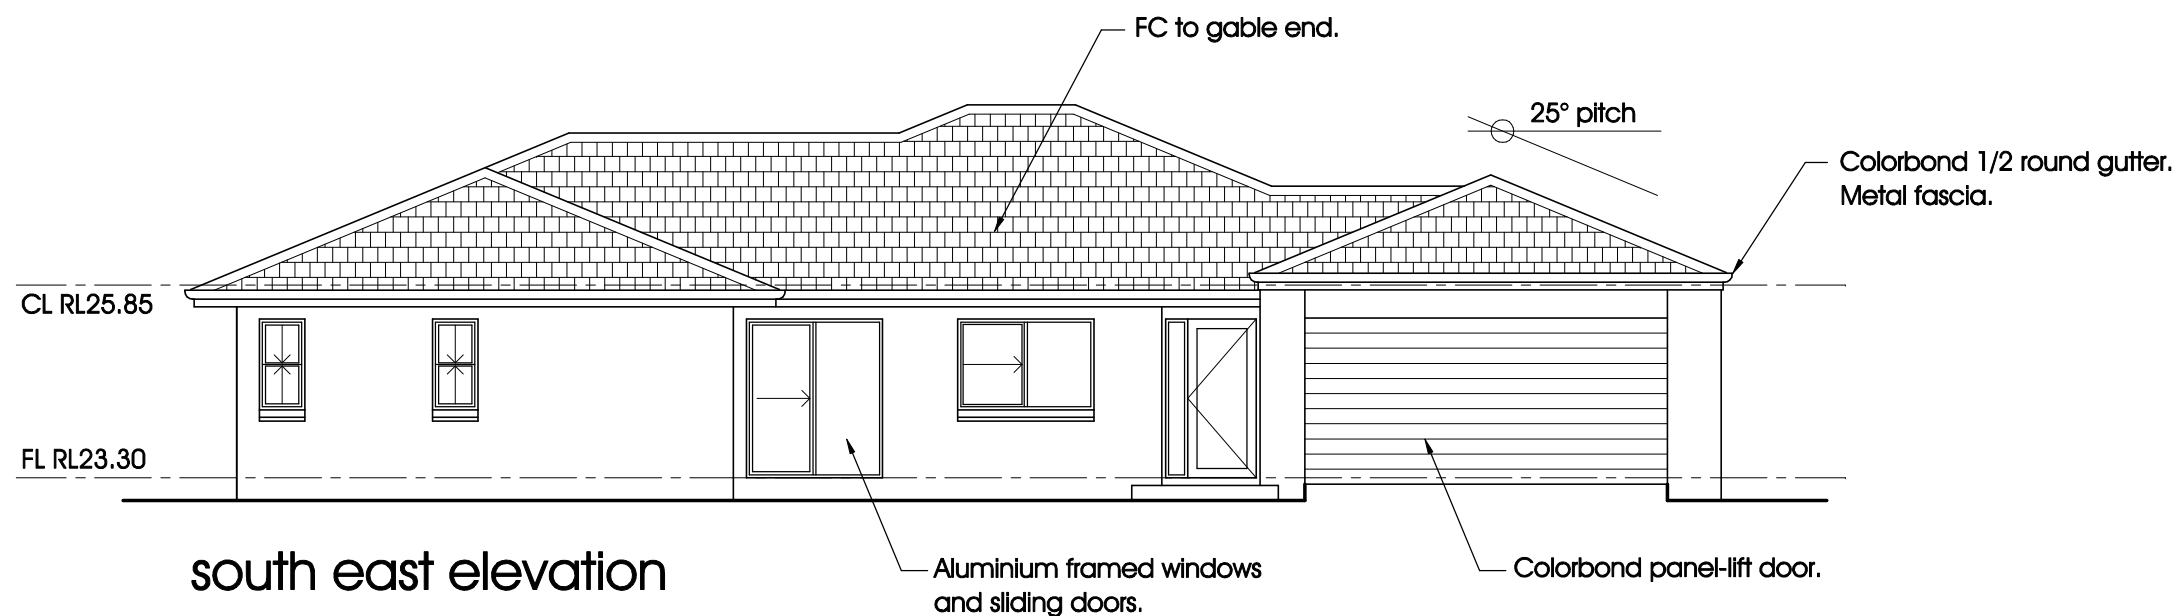

KOVALAN Pty Ltd

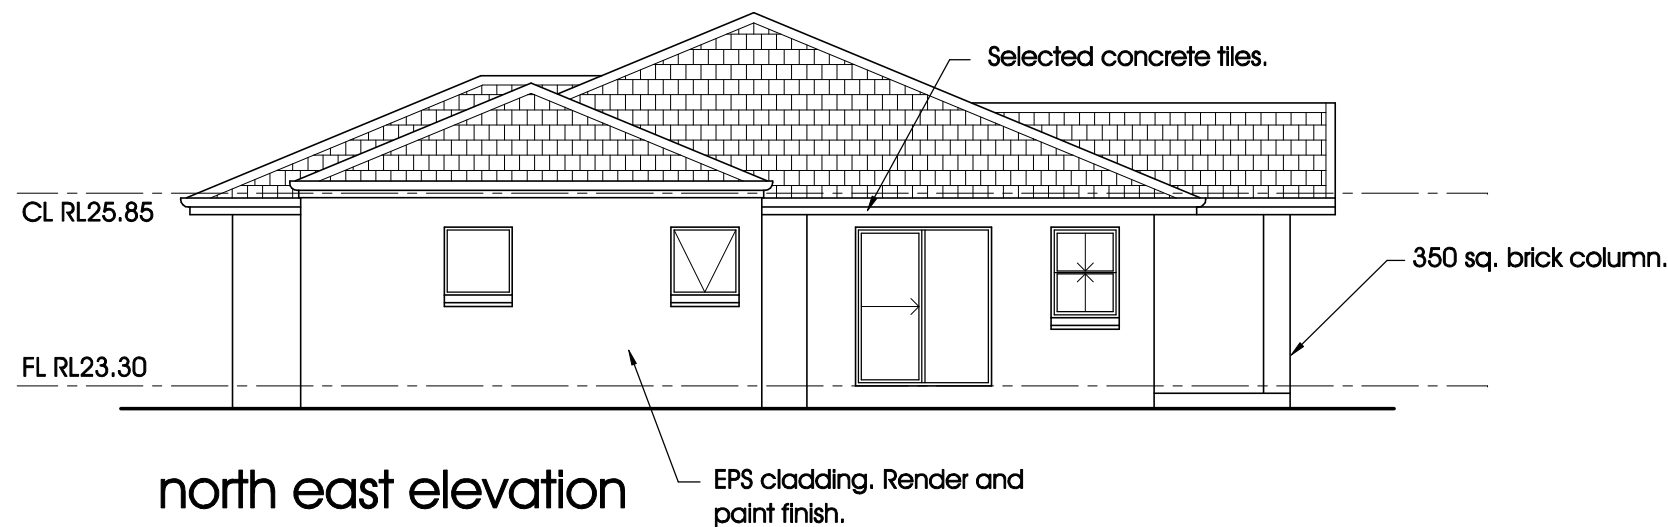

A	Original Issue	06-10-08
No.	Details	

Development Application
Stage 6
Lots 14 to 28

LOT 26
ELEVATIONS SHEET 1 OF 2

Scale - 1:100 (A3)	
October 2008	DA0817-58 A

Building design:

BRET MADDEN DESIGN
1/8 Browning Street
Byron Bay Ph. 02 66856650
bret@internode.on.net
copyright © 2008