



LOT 26

INTEGRATED RESIDENTIAL DEVELOPMENT
Manly Street East Ballina

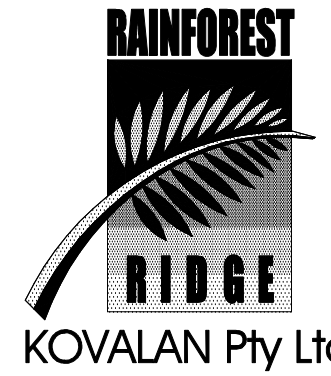

south west elevation

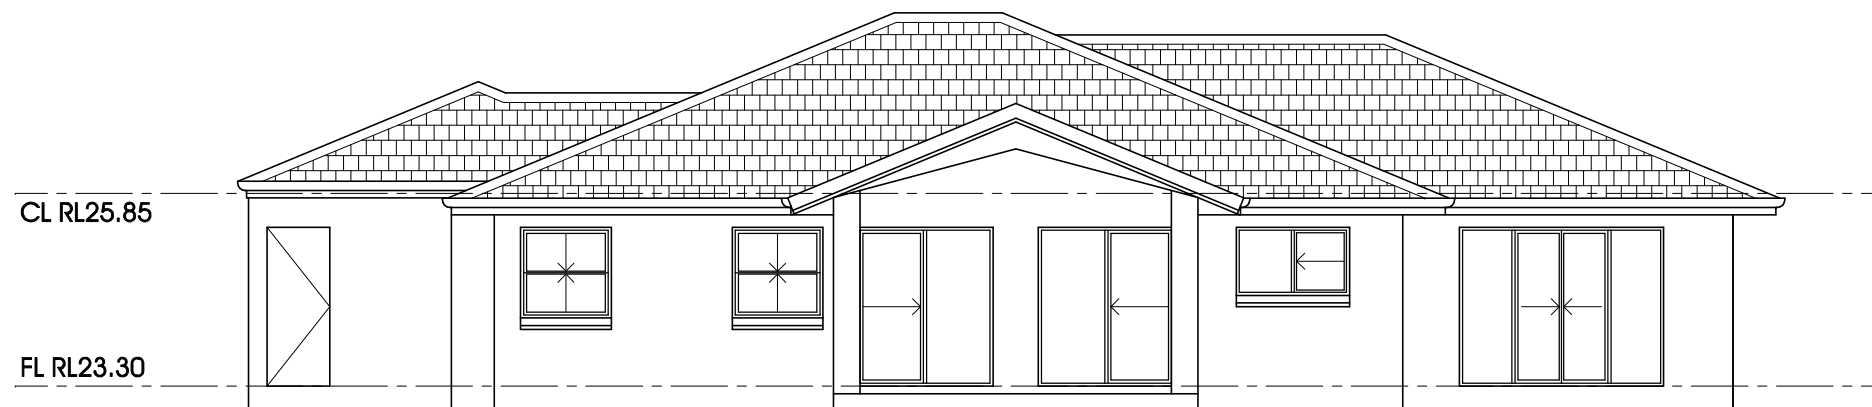

north west elevation

| | | |
|-----|----------------|----------|
| A | Original Issue | 06-10-08 |
| No. | Details | |

Development Application
Stage 6
Lots 14 to 28

LOT 26
ELEVATIONS SHEET 2 OF 2

| | |
|--------------------|---------------|
| Scale - 1:100 (A3) | |
| October 2008 | DA0817-59 A |

Building design:

