
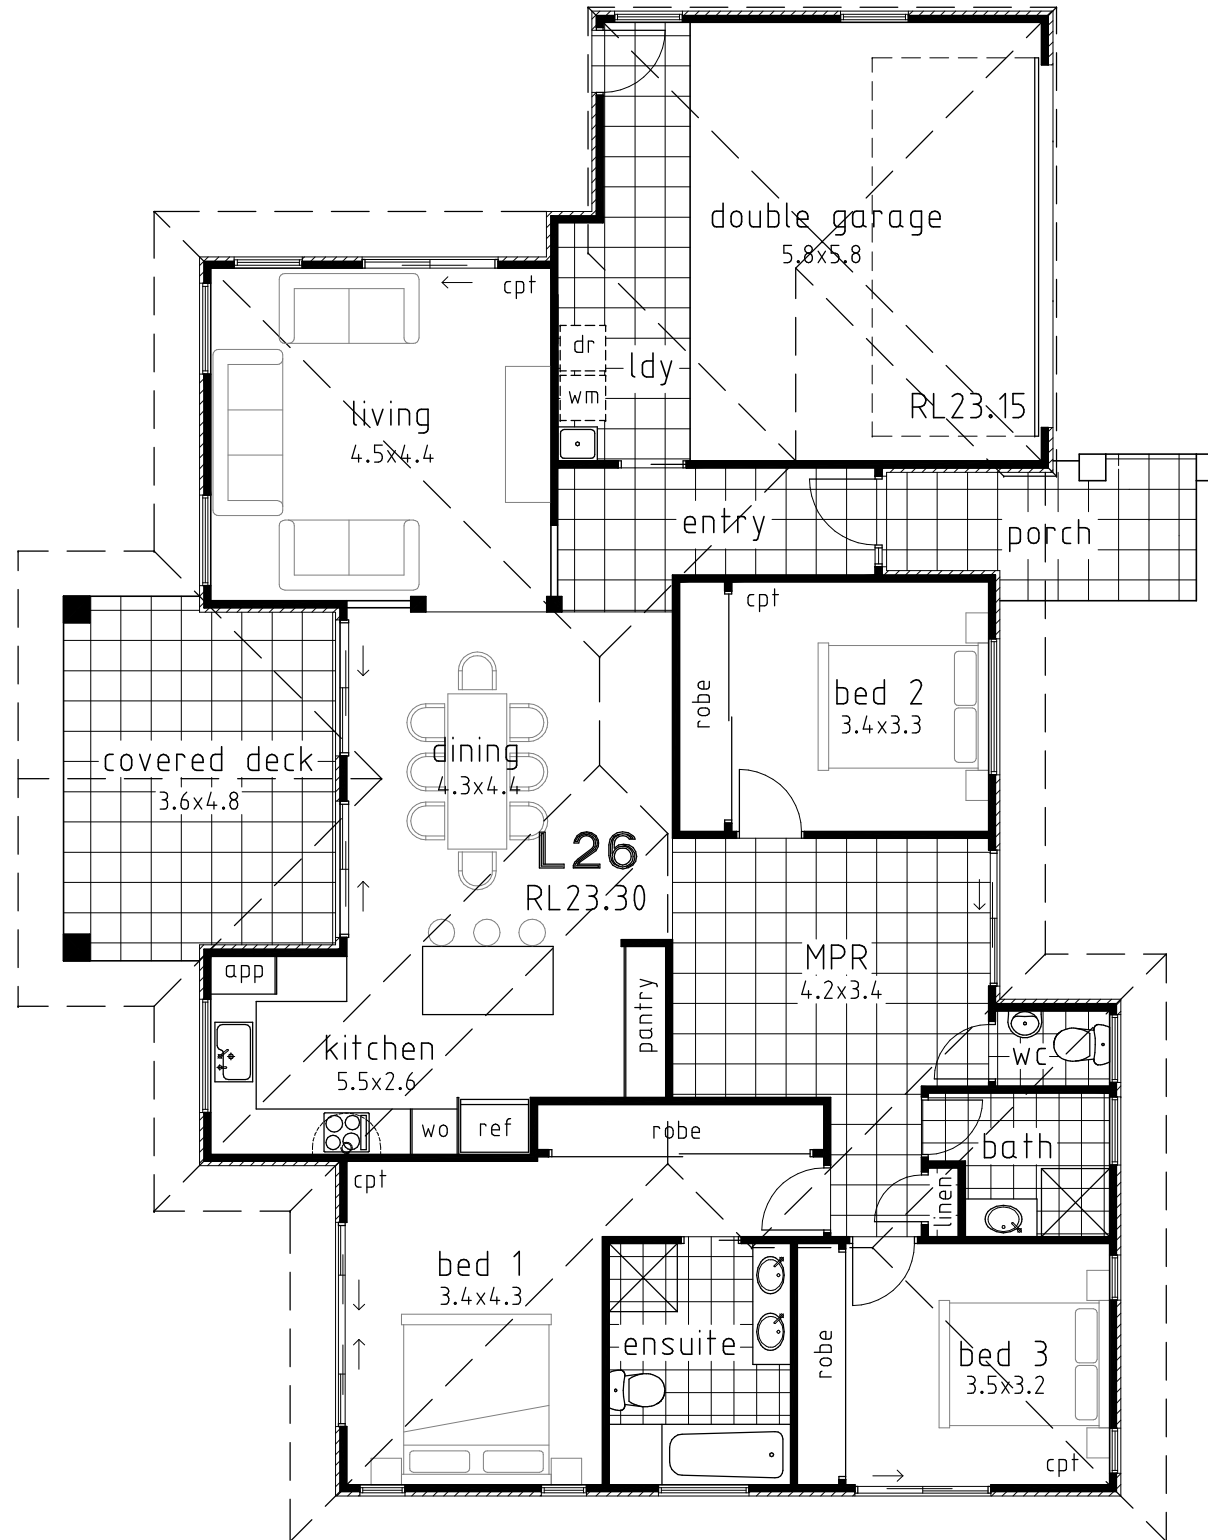
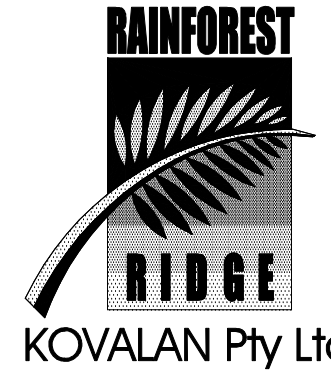


LOT 26

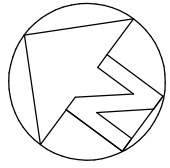

ground floor plan

legend:

cpt	carpet
sgd	sliding glass door
wm	washing machine
pty	pantry
wo	wall oven
ref	refridgerator
lin	linen cupboard
st.	store
robe	built-in wardrobe
====	R1.5 wall batts

TABLE OF AREAS (m²)

Description	Area
GF area	149.93
garage	39.72
deck	18.80
porch	6.97

A	Original Issue	06-10-08
No.	Details	

Development Application
Stage 6
Lots 14 to 28

LOT 26
FLOOR PLAN

Scale - 1:100 (A3)	
October 2008	DA0817-57 A

Building design:

BRET MADDEN DESIGN
1/8 Browning Street
Byron Bay Ph. 02 66856650
bret@internode.on.net
copyright © 2008