



KOVALAN Pty Ltd

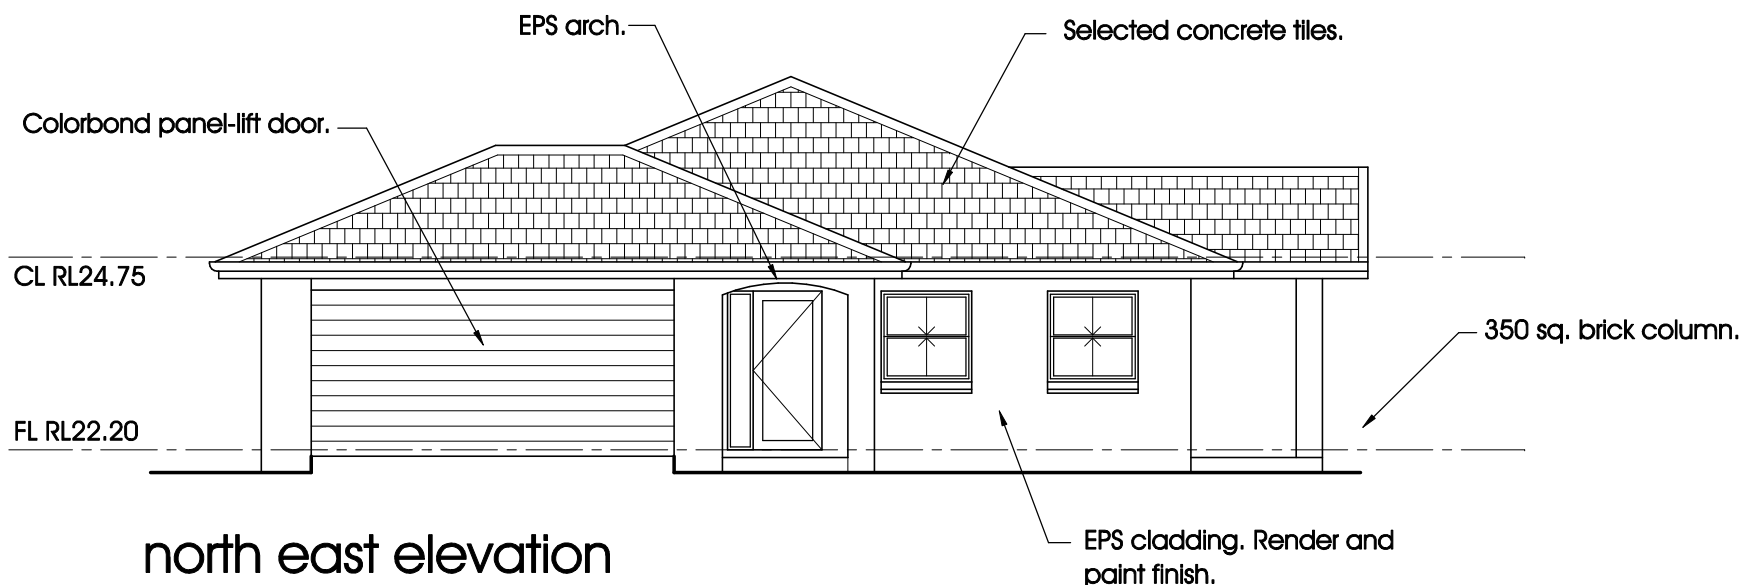

north east elevation

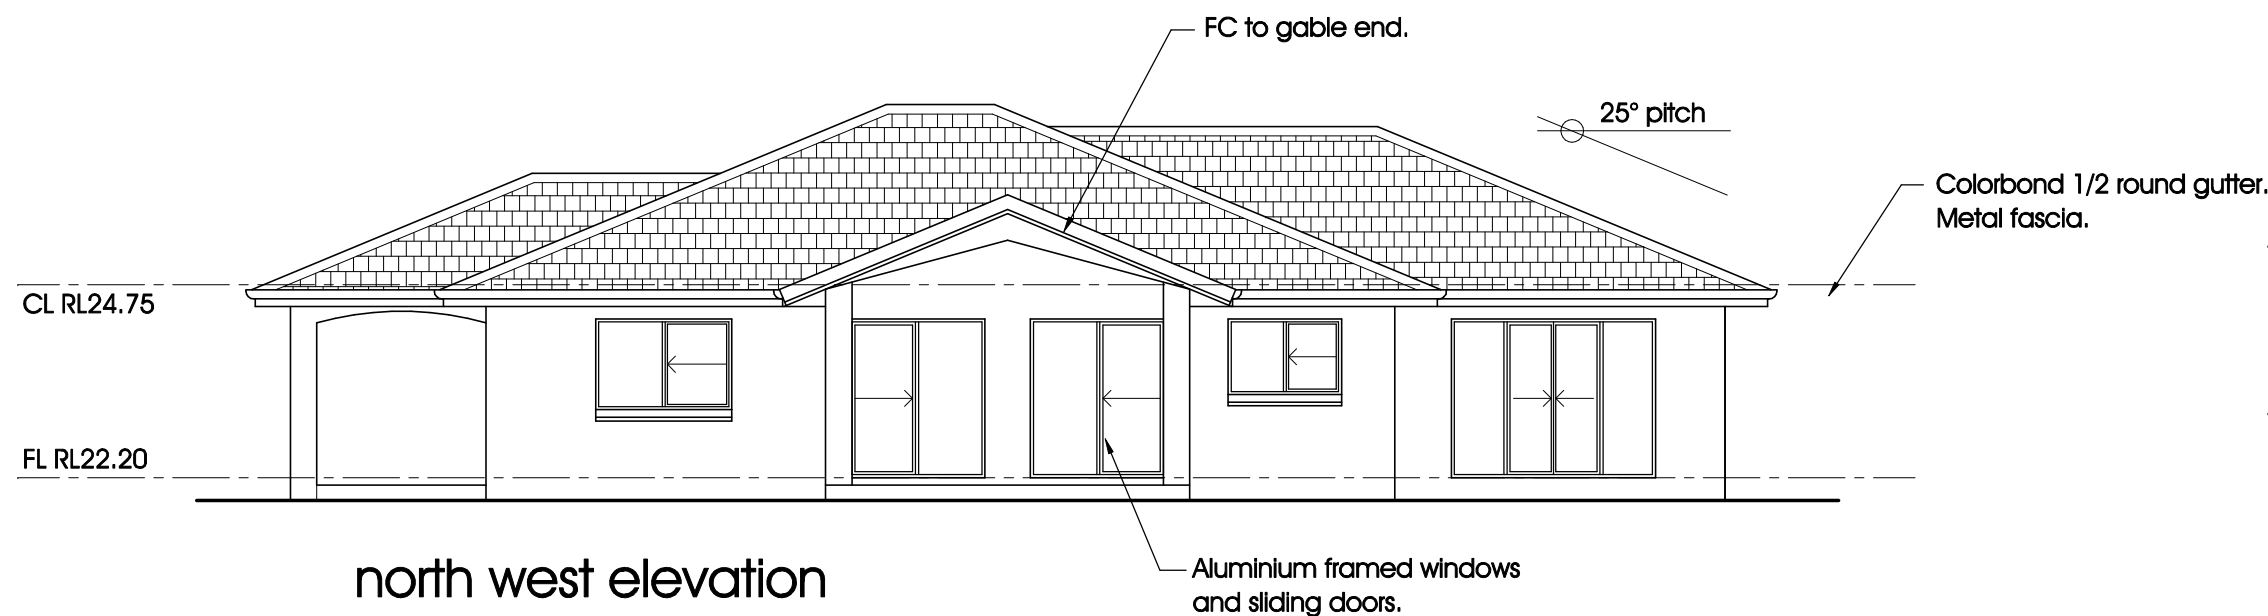

north west elevation


|     |                  |          |
|-----|------------------|----------|
| No. | A Original Issue | 06-10-08 |
| No. | Details          |          |

Development Application  
Stage 6  
Lots 14 to 28

LOT 27  
ELEVATIONS SHEET 1 OF 2

|                    |               |
|--------------------|---------------|
| Scale - 1:100 (A3) |               |
| October 2008       | DA0706-62   A |

Building design:

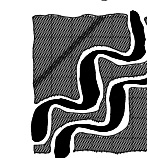

**BRET MADDEN DESIGN**  
1/8 Browning Street  
Byron Bay Ph. 02 66856650  
bret@internode.on.net  
copyright © 2008