


LOT 27

INTEGRATED RESIDENTIAL DEVELOPMENT  
Manly Street East Ballina



KOVALAN Pty Ltd

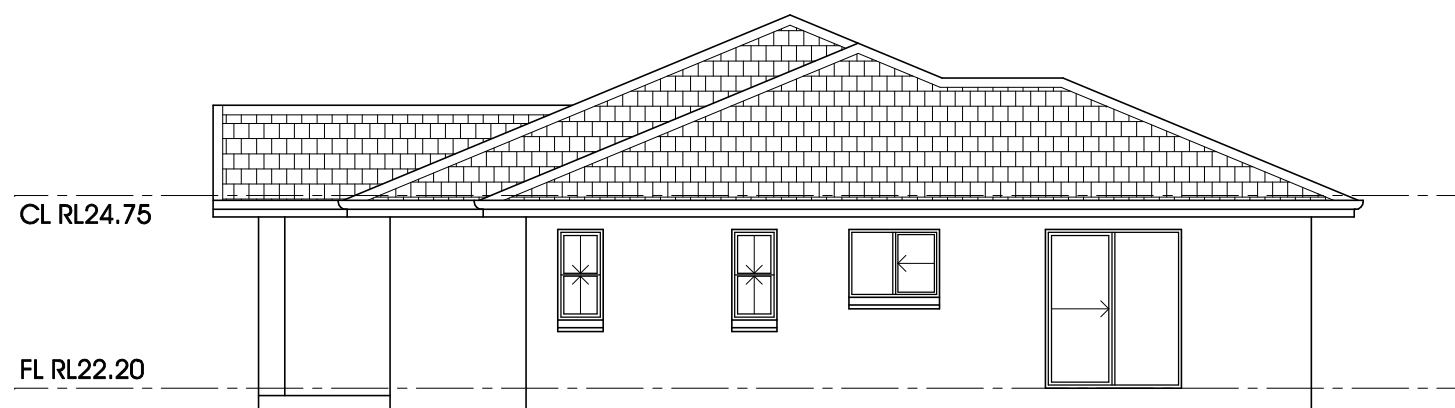

south west elevation



south east elevation

A	Original Issue	06-10-08
No.	Details	

Development Application  
Stage 6  
Lots 14 to 28

LOT 27  
ELEVATIONS SHEET 2 OF 2

Scale - 1:100 (A3)	
October 2008	DA0817-63   A

Building design:

 **BRET MADDEN DESIGN**  
1/8 Browning Street  
Byron Bay Ph. 02 66856650  
bret@internode.on.net  
copyright © 2008