


WEST ELEVATION

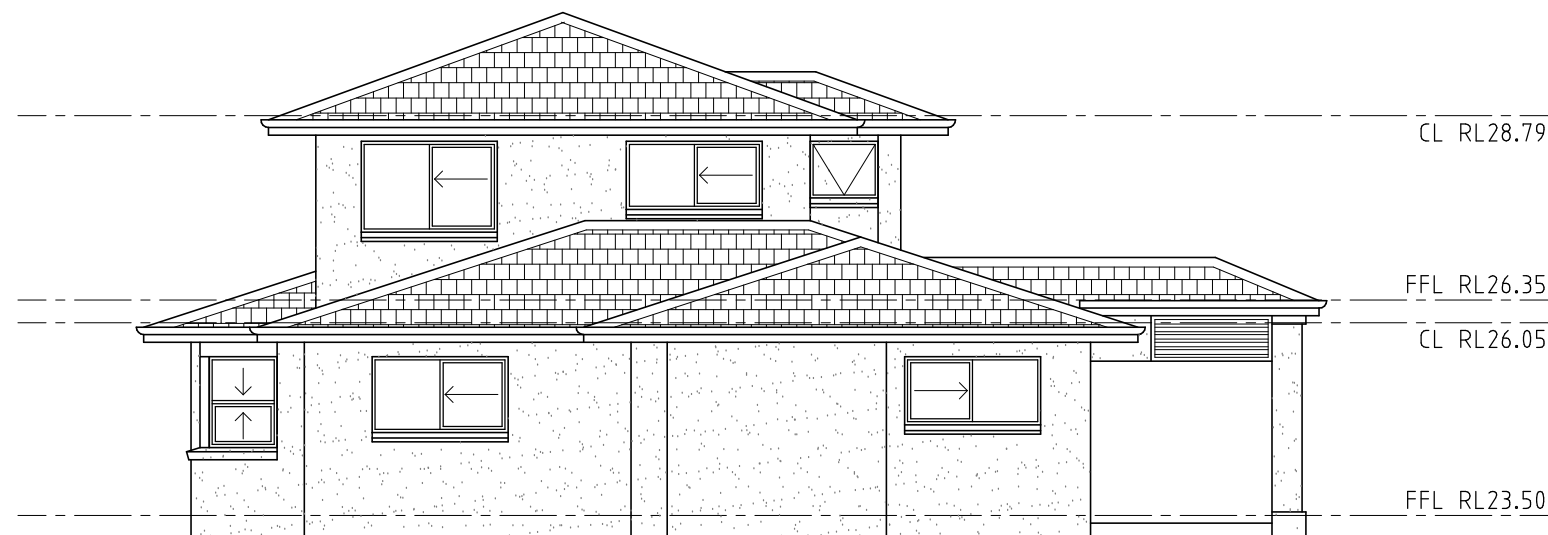

SOUTH ELEVATION


B	Original Issue	20.06.07
A	Builders Issue	12.12.06
No.	Details	

**Construction Certificate  
Stage 4**

**LOT 6  
ELEVATIONS - sheet 2 of 2**

Scale - 1:100 (A3)	
June 2007	CC0603-31 B

Building design:

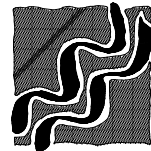

**BRET MADDEN DESIGN**  
1/8 Browning Street  
Byron Bay Ph. 02 66856650  
bret@internode.on.net  
copyright © 2007