


LOT 6



KOVALAN Pty Ltd

legend:

cpt	carpet
sgd	sliding glass door
wm	washing machine
pty	pantry
wo	wall oven
ref	refridgerator
lin	linen cupboard
st.	store
robe	built-in wardrobe

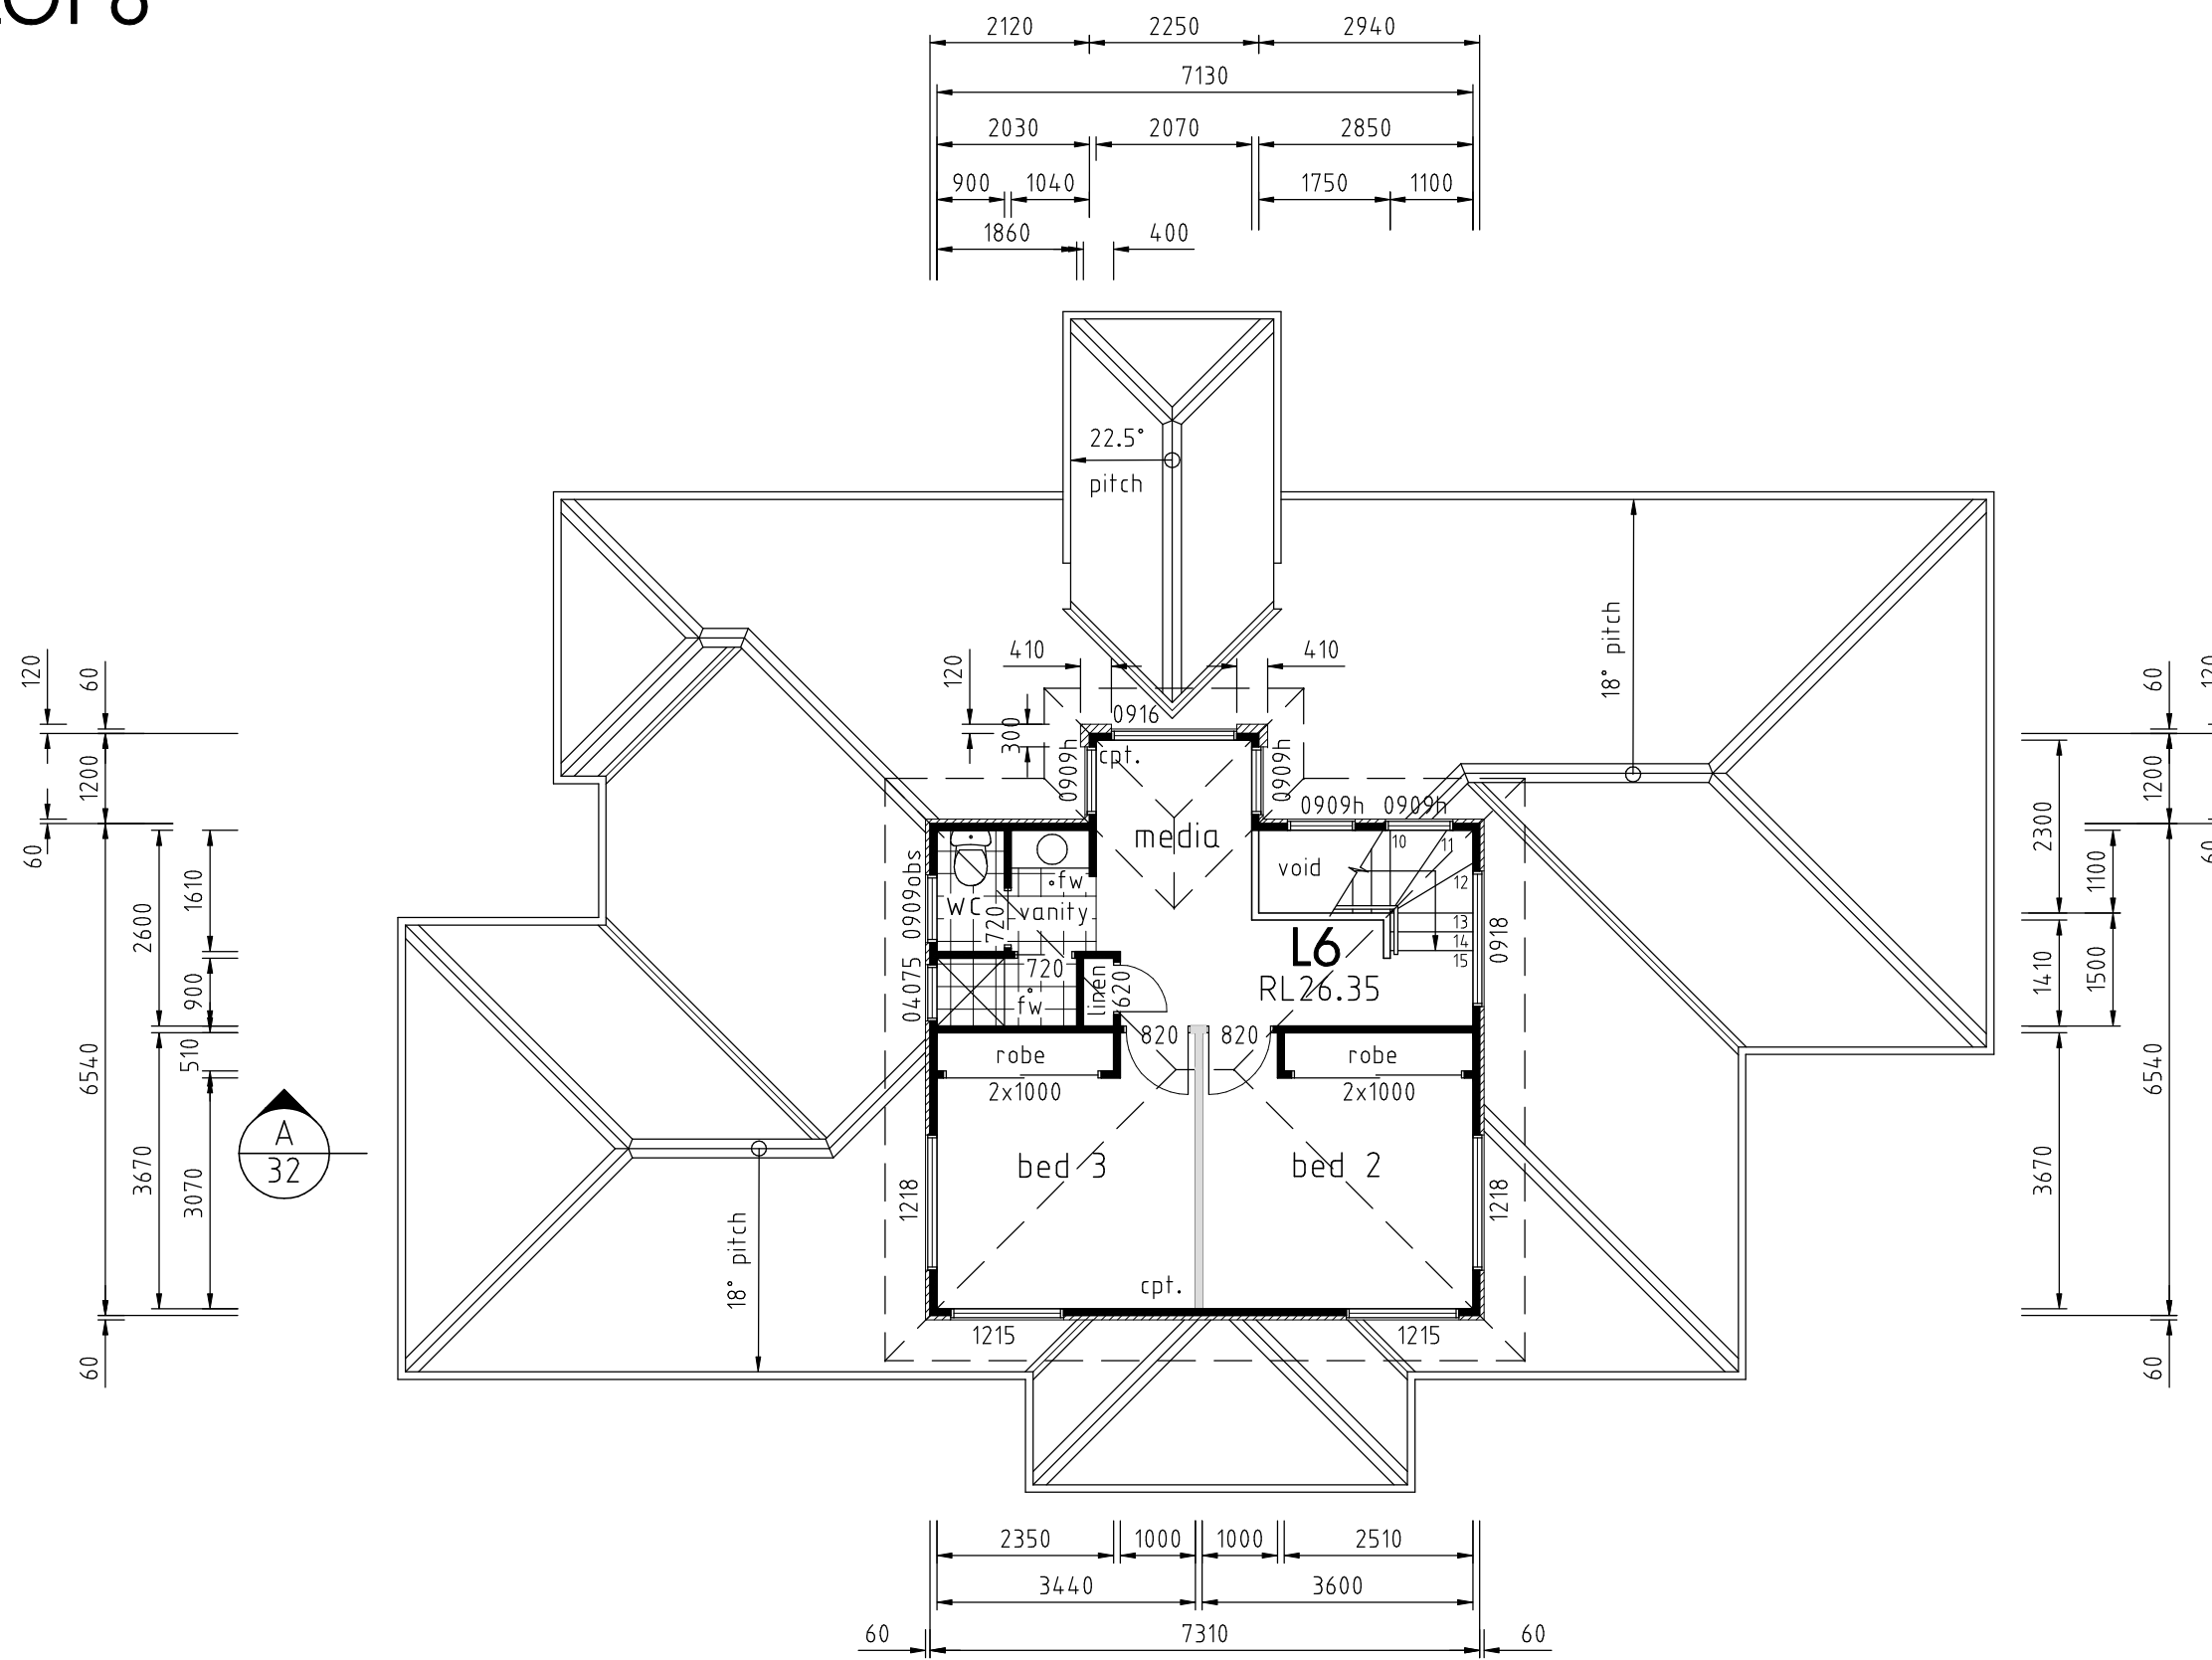

FIRST FLOOR PLAN

B	Original Issue	20.06.07
A	Builders Issue	12.12.06
No.	Details	

Construction Certificate Stage 4

LOT 6 FIRST FLOOR PLAN

Scale - 1:100 (A3)	
June 2007	CC0603-29 B

Building design:

BRET MADDEN DESIGN
1/8 Browning Street
Byron Bay Ph. 02 66856650
bret@internode.on.net
copyright © 2007