


SOUTH ELEVATION

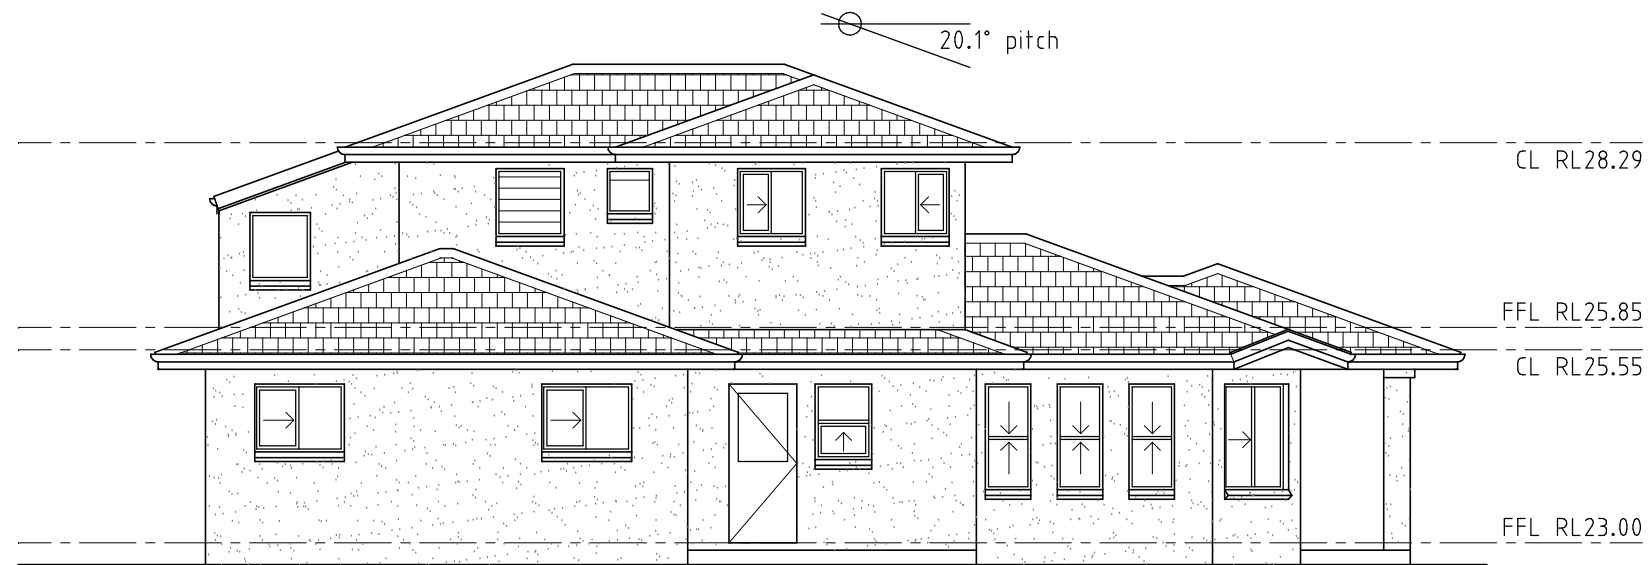

EAST ELEVATION

C	Roof modified	10.01.08
B	Construction Certificate	21.06.07
A	Builders Issue	12.12.06
No.	Details	

Construction Certificate  
Stage 4

LOT 7  
ELEVATIONS - sheet 2 of 2

Scale - 1:100 (A3)	
January 2008	CC0603-36 C

Building design:

**BRET MADDEN DESIGN**  
1/8 Browning Street  
Byron Bay Ph. 02 66856650  
bret@internode.on.net  
copyright © 2007 2008