

# LOT 7



KOVALAN Pty Ltd

### Legend:

cpt	carpet
sgd	sliding glass door
wm	washing machine
pty	pantry
wo	wall oven
ref	refridgerator
lin	linen cupboard
st.	store
robe	built-in wardrobe


C	Roof modified	10.01.08
B	Construction Certificate	21.06.07
A	Builders Issue	12.12.06
No.	Details	

### Construction Certificate Stage 4


### LOT 7 FIRST FLOOR PLAN

Scale - 1:100 (A3)	
January 2008	CC0603-34 C

Building design:

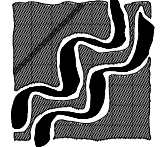

**BRET MADDEN DESIGN**  
1/8 Browning Street  
Byron Bay Ph. 02 66856650  
bret@internode.on.net  
copyright © 2007 2008

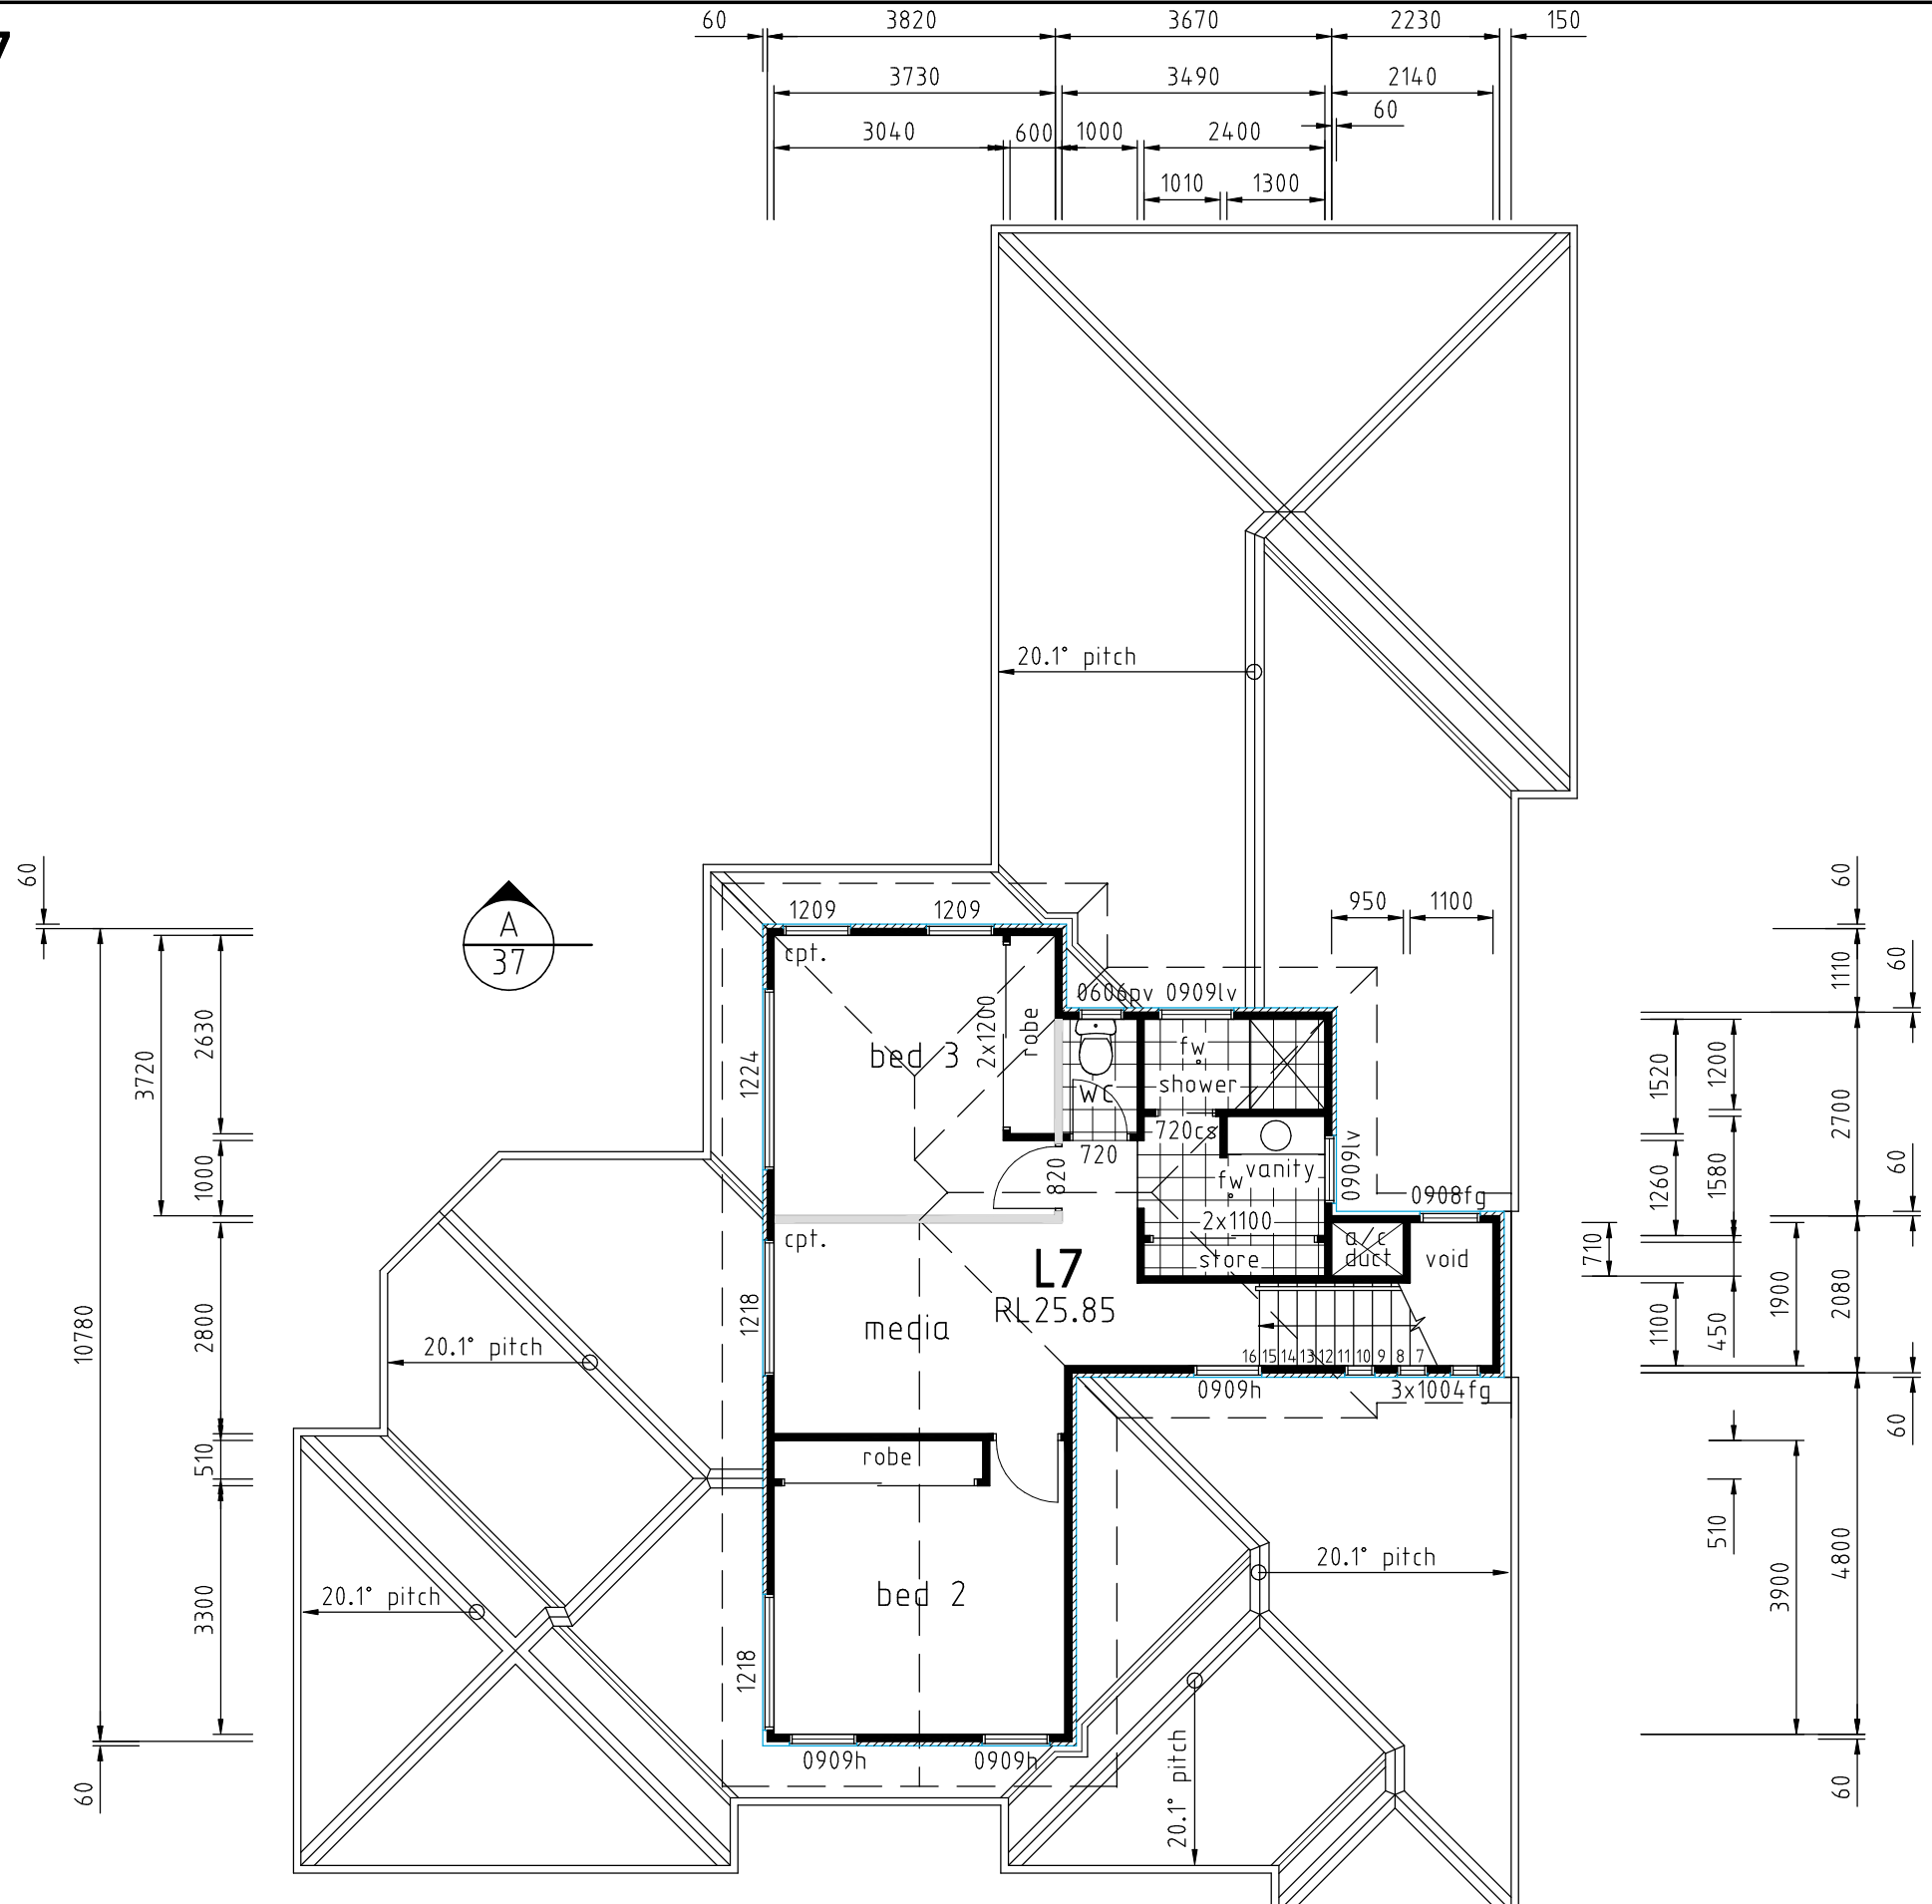

FIRST FLOOR PLAN

