

# LOT 7



KOVALAN Pty Ltd

**legend:**

cpt	carpet
sgd	sliding glass door
wm	washing machine
pty	pantry
wo	wall oven
ref	refridgerator
lin	linen cupboard
st.	store
robe	built-in wardrobe

C	Roof modified	10.01.08
B	Construction Certificate	21.06.07
A	Builders Issue	12.12.06
No.	Details	

**Construction Certificate  
Stage 4**


**LOT 7  
GROUND FLOOR PLAN**

Scale - 1:100 (A3)	
January 2008	CC0603-33 C

Building design:  
**BRET MADDEN DESIGN**  
 1/8 Browning Street  
 Byron Bay Ph. 02 66856650  
 bret@internode.on.net  
 copyright © 2007 2008

**TABLE OF AREAS (m<sup>2</sup>)**

Description	Area
GF area	141.85
FF area	64.53
garage	41.41
deck	19.74
porch	6.25
patio	12.50

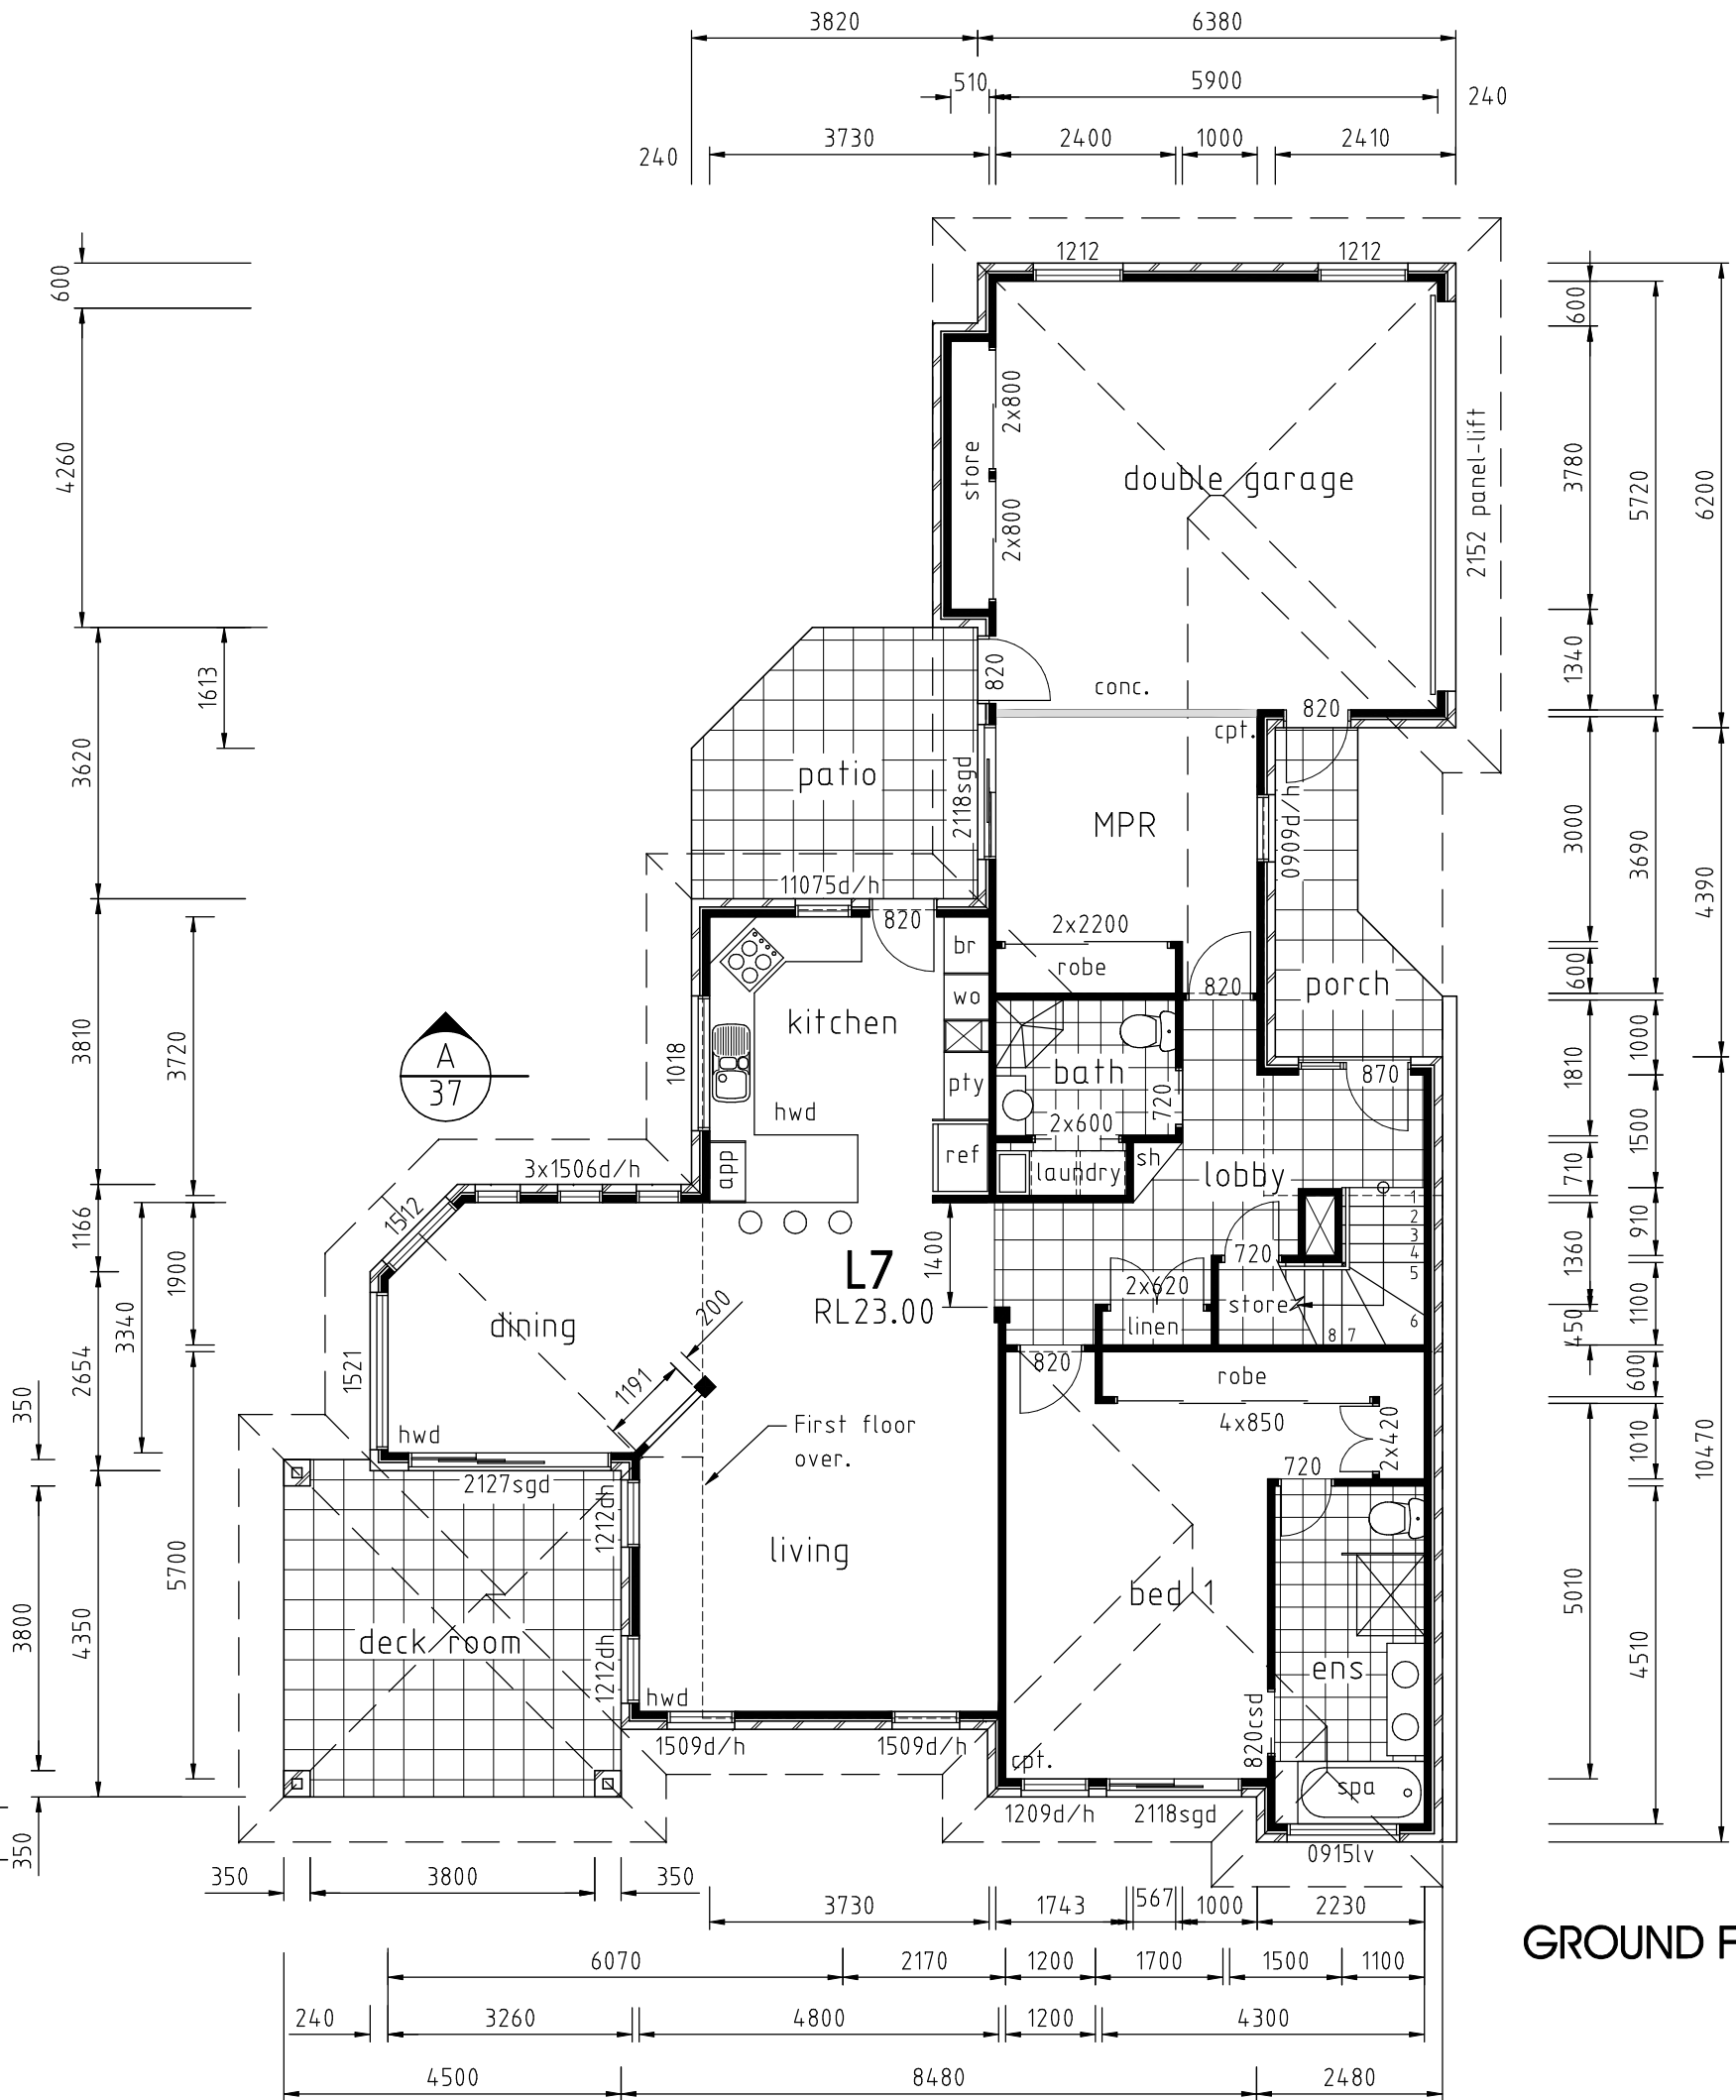

**GROUND FLOOR PLAN**