


NORTH ELEVATION

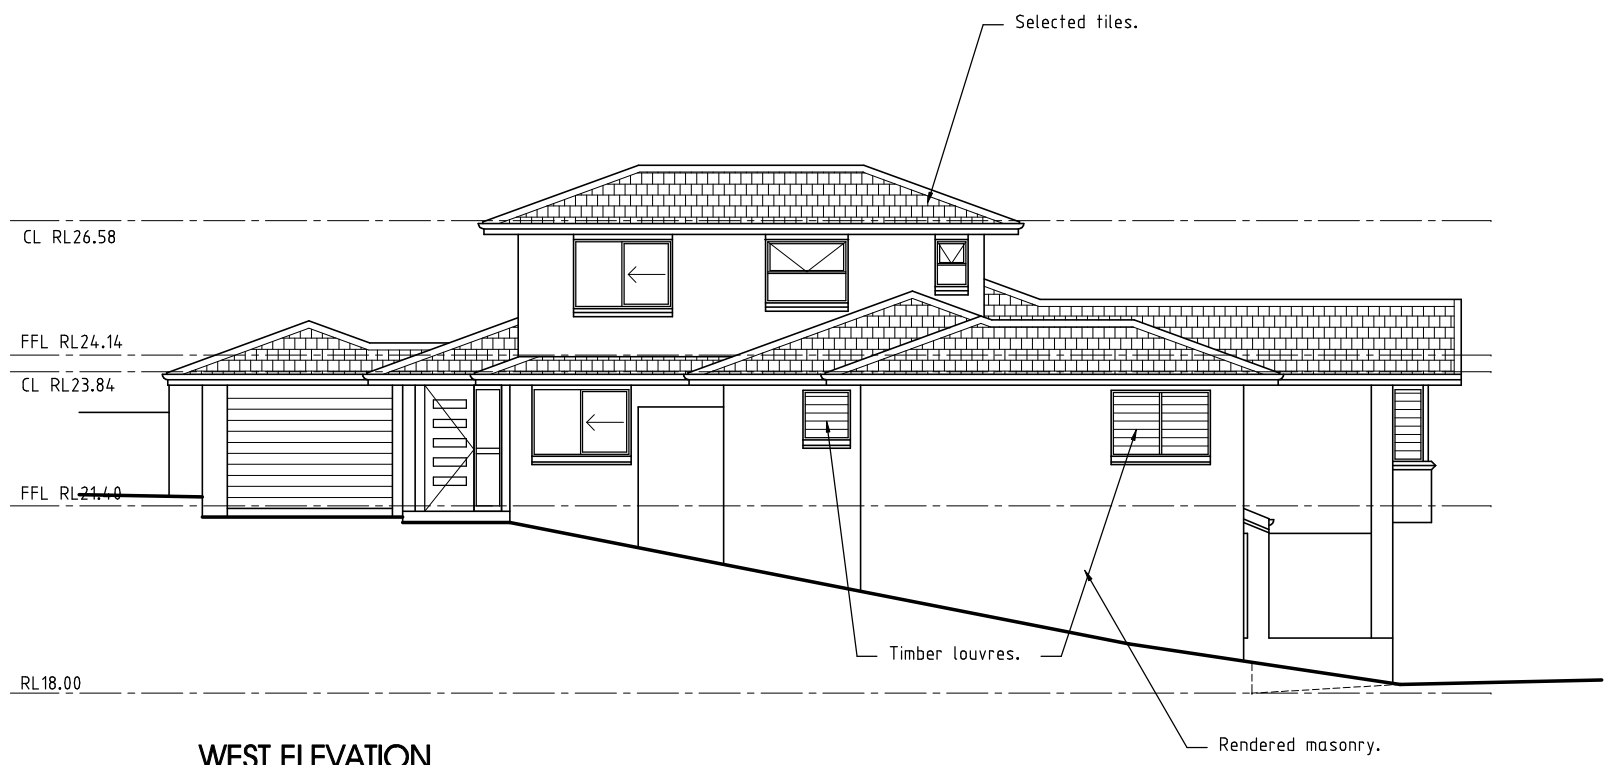


WEST ELEVATION

D	T26 upper level	11.10.07
C	T27 dimensions adjusted	07.09.07
B	Levels modified	24.08.07
A	Original Issue	26.04.07
No.	Details	

**Construction Certificate
Stage 4b - T26 T27**

T26-27 elevations		
Scale - 1:100 (A2)	sheet 1 of 2	
Oct 2007	CC0703-05	D

Building design:

BRET MADDEN DESIGN
 1/8 Browning Street
 Byron Bay Ph. 02 66856650
 bref@internode.on.net
 copyright © 2007