




KOVALAN Pty Ltd

Legend:

- cpt carpet
- sgd sliding glass door
- wm washing machine
- pty pantry
- wo wall oven
- ref refridgerator
- lin linen cupboard
- st. store
- robe built-in wardrobe

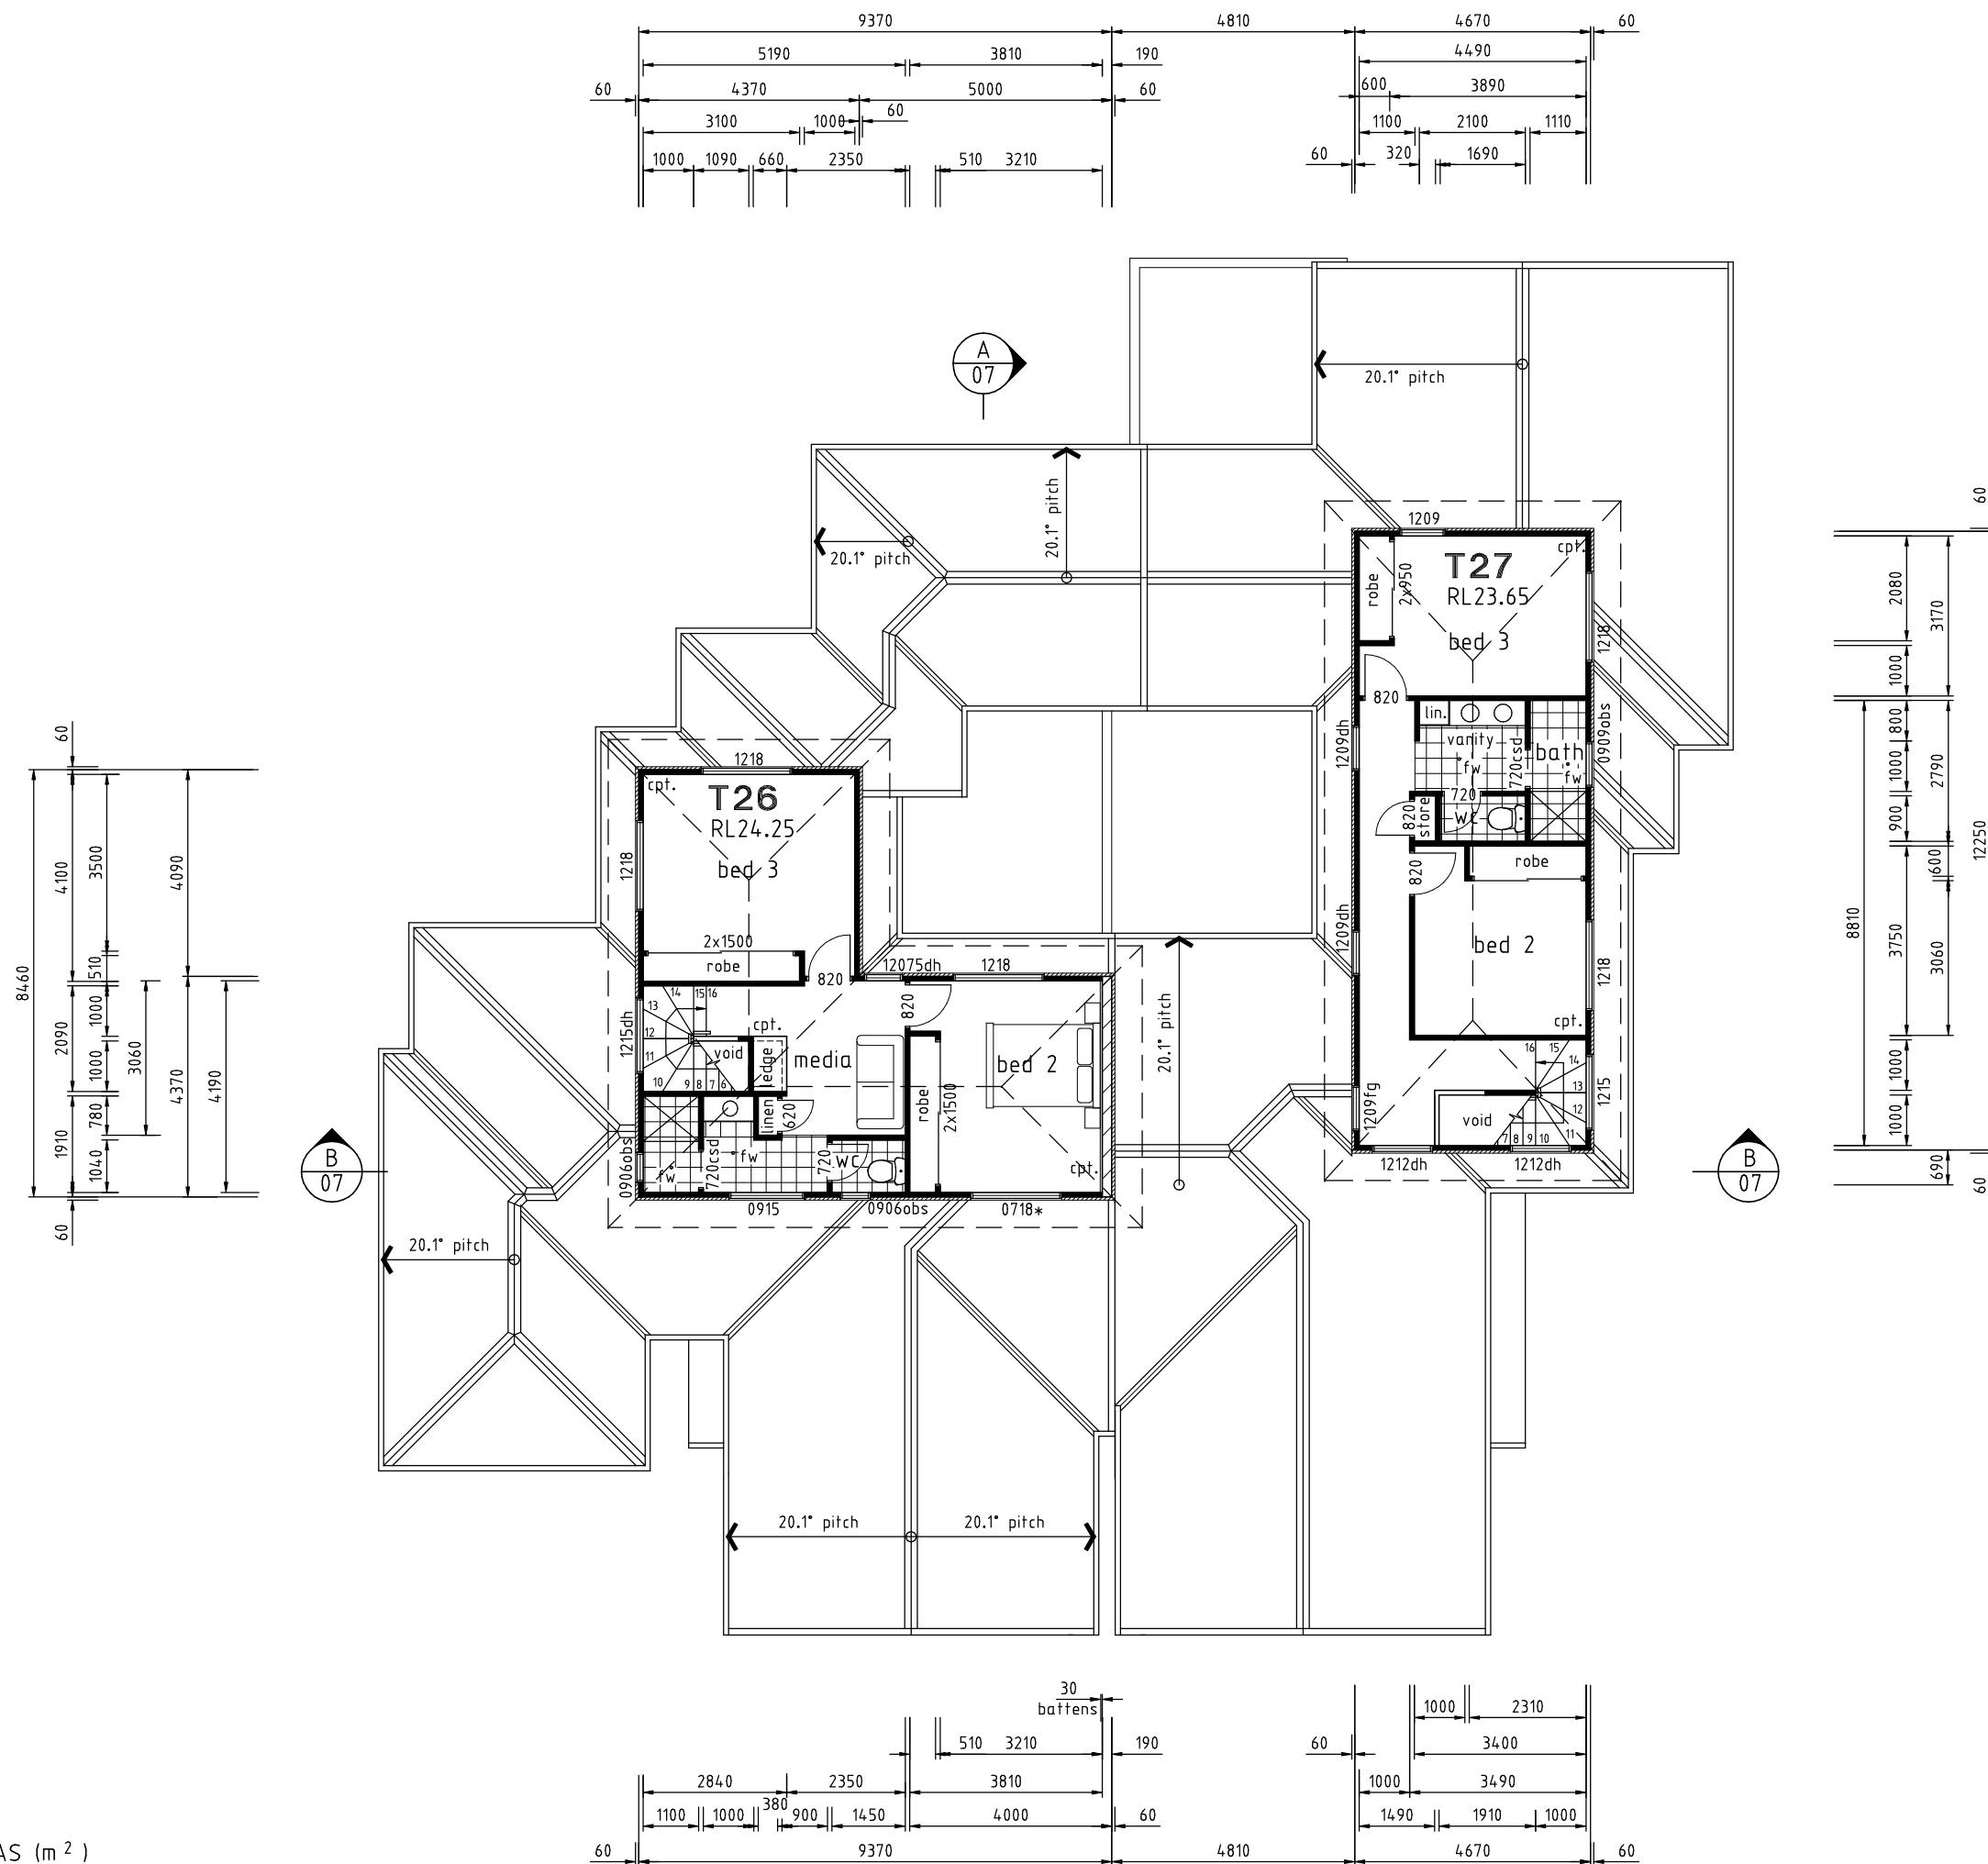

D	T26 upper level	11.10.07
C	Lower roof T27 adjusted	07.09.07
B	Levels and roofline reconfig.	24.08.07
A	Original Issue	26.04.07
No.	Details	

Construction Certificate
Stage 4b - T26 T27

FIRST FLOOR PLAN

Scale - 1:100 (A2)	
Oct 2007	CC0703-04 D

Building design:

BRET MADDEN DESIGN
1/8 Browning Street
Byron Bay Ph. 02 66856650
bret@internode.on.net
copyright © 2007

TABLE OF AREAS (m²)

Floor	Description	Area
26	floor area	55.07
27	floor area	57.10

FIRST FLOOR PLAN