


legend:

cpt	carpet
sgd	sliding glass door
wm	washing machine
pty	pantry
wo	wall oven
ref	refridgerator
lin	linen cupboard
st.	store
robe	built-in wardrobe

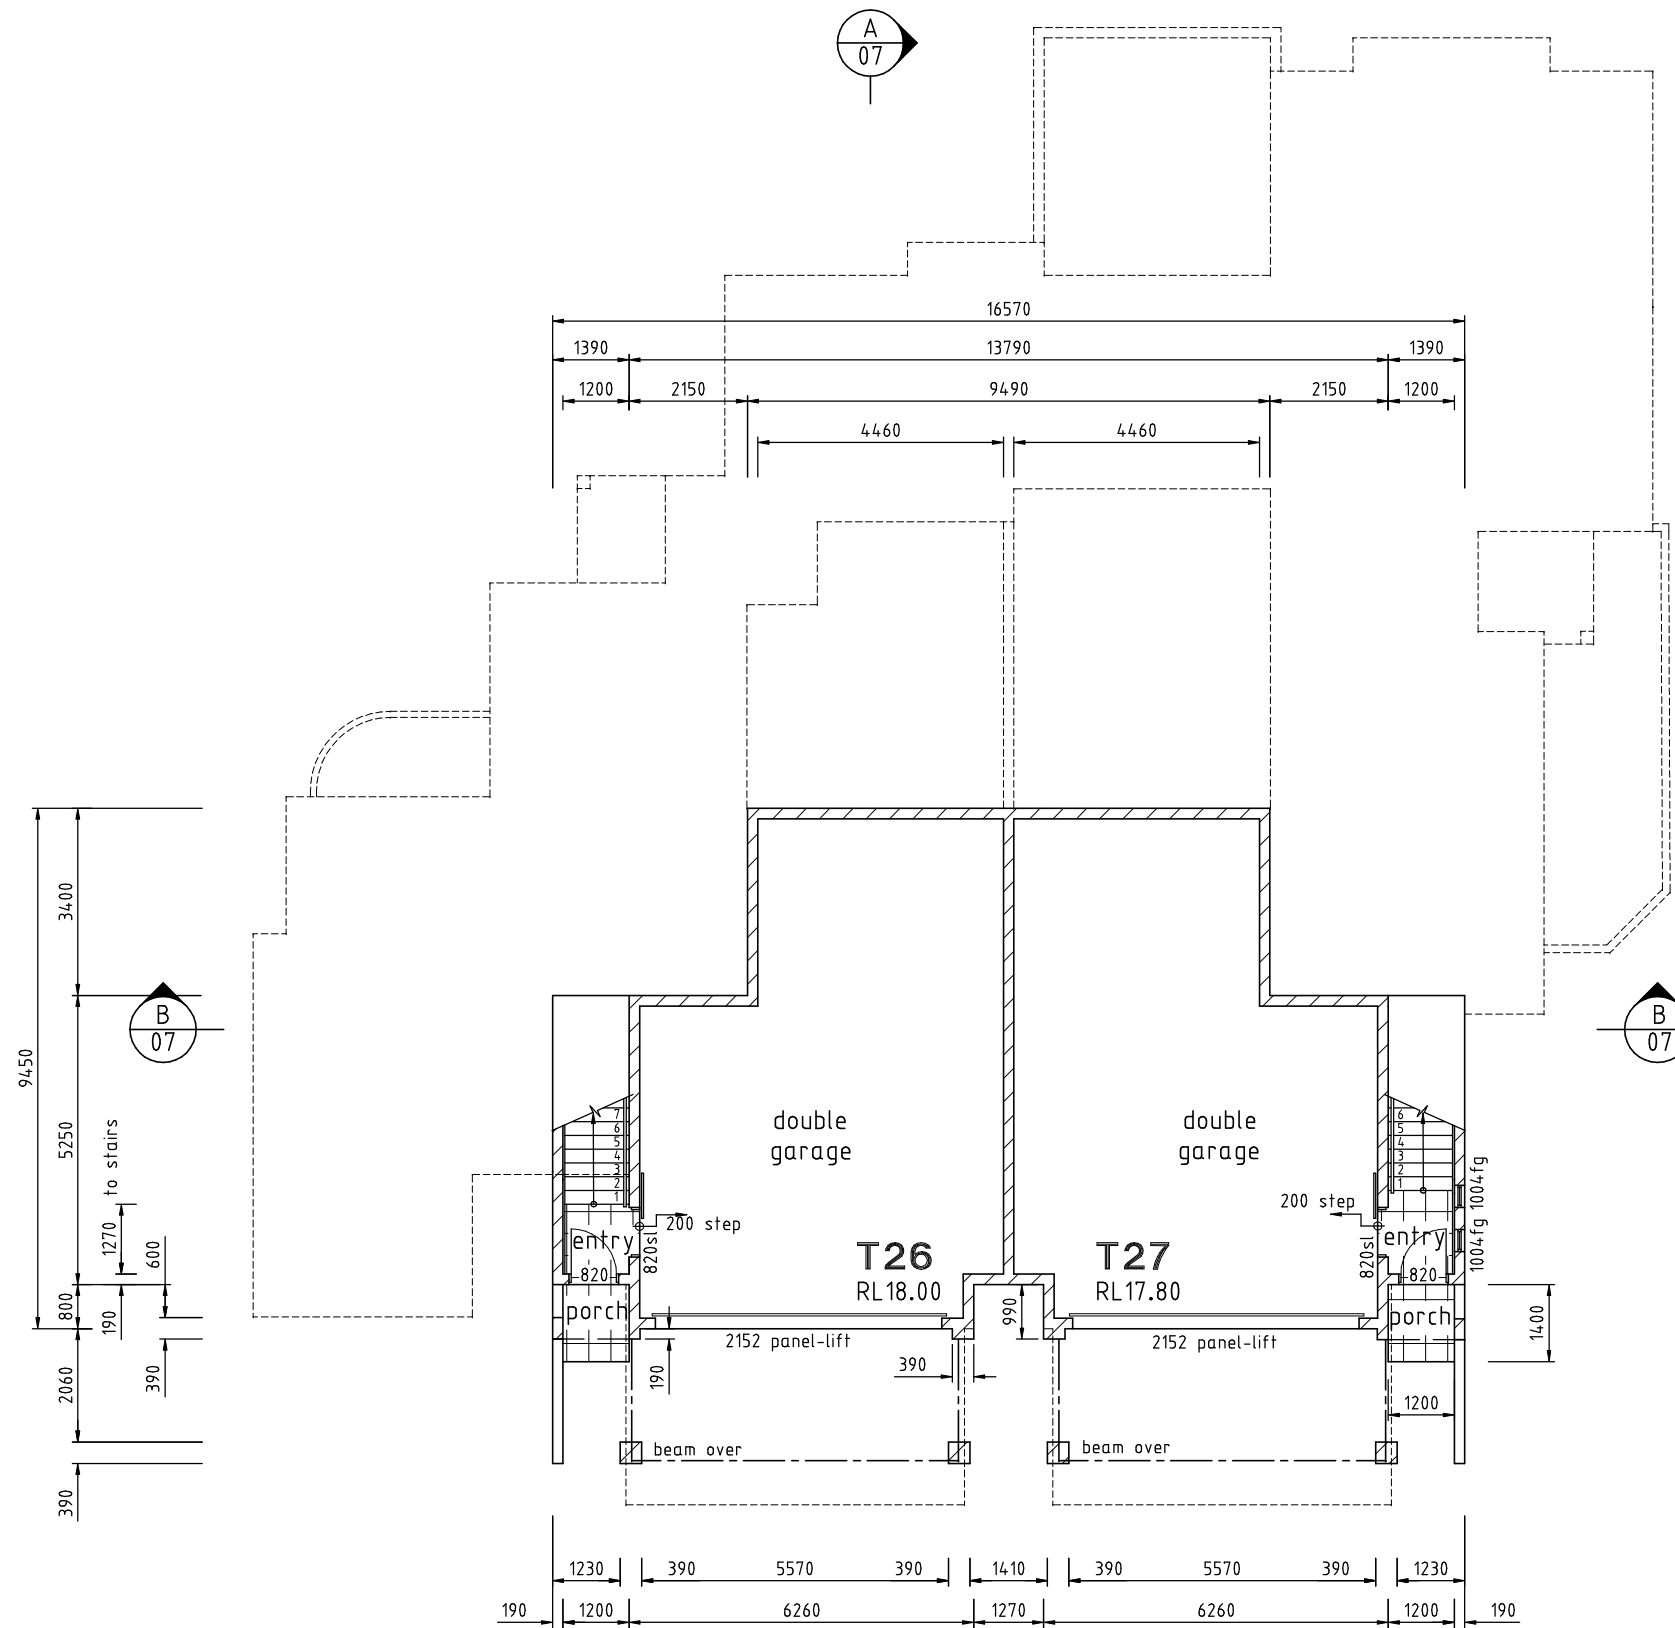

GARAGE FLOOR PLAN

TABLE OF AREAS (m<sup>2</sup>)

Unit	Description	Area
26	garage	60.45
27	garage	60.45

C	GF layout amended	07.09.07
B	Levels and T27 stairs reconfig.	24.08.07
A	Original Issue	26.04.07
No.	Details	

Construction Certificate  
Stage 4b - T26 T27

GARAGE FLOOR PLAN		
Scale - 1:100 (A2)		
Sept. 2007	CC0703-02	C

Building design:  
**BRET MADDEN DESIGN**  
 1/8 Browning Street  
 Byron Bay Ph. 02 66856650  
 bret@internode.on.net  
 copyright © 2007