




KOVALAN Pty Ltd

Legend:

- cpt carpet
- sgd sliding glass door
- wm washing machine
- pty pantry
- wo wall oven
- ref refridgerator
- lin linen cupboard
- st. store
- robe built-in wardrobe

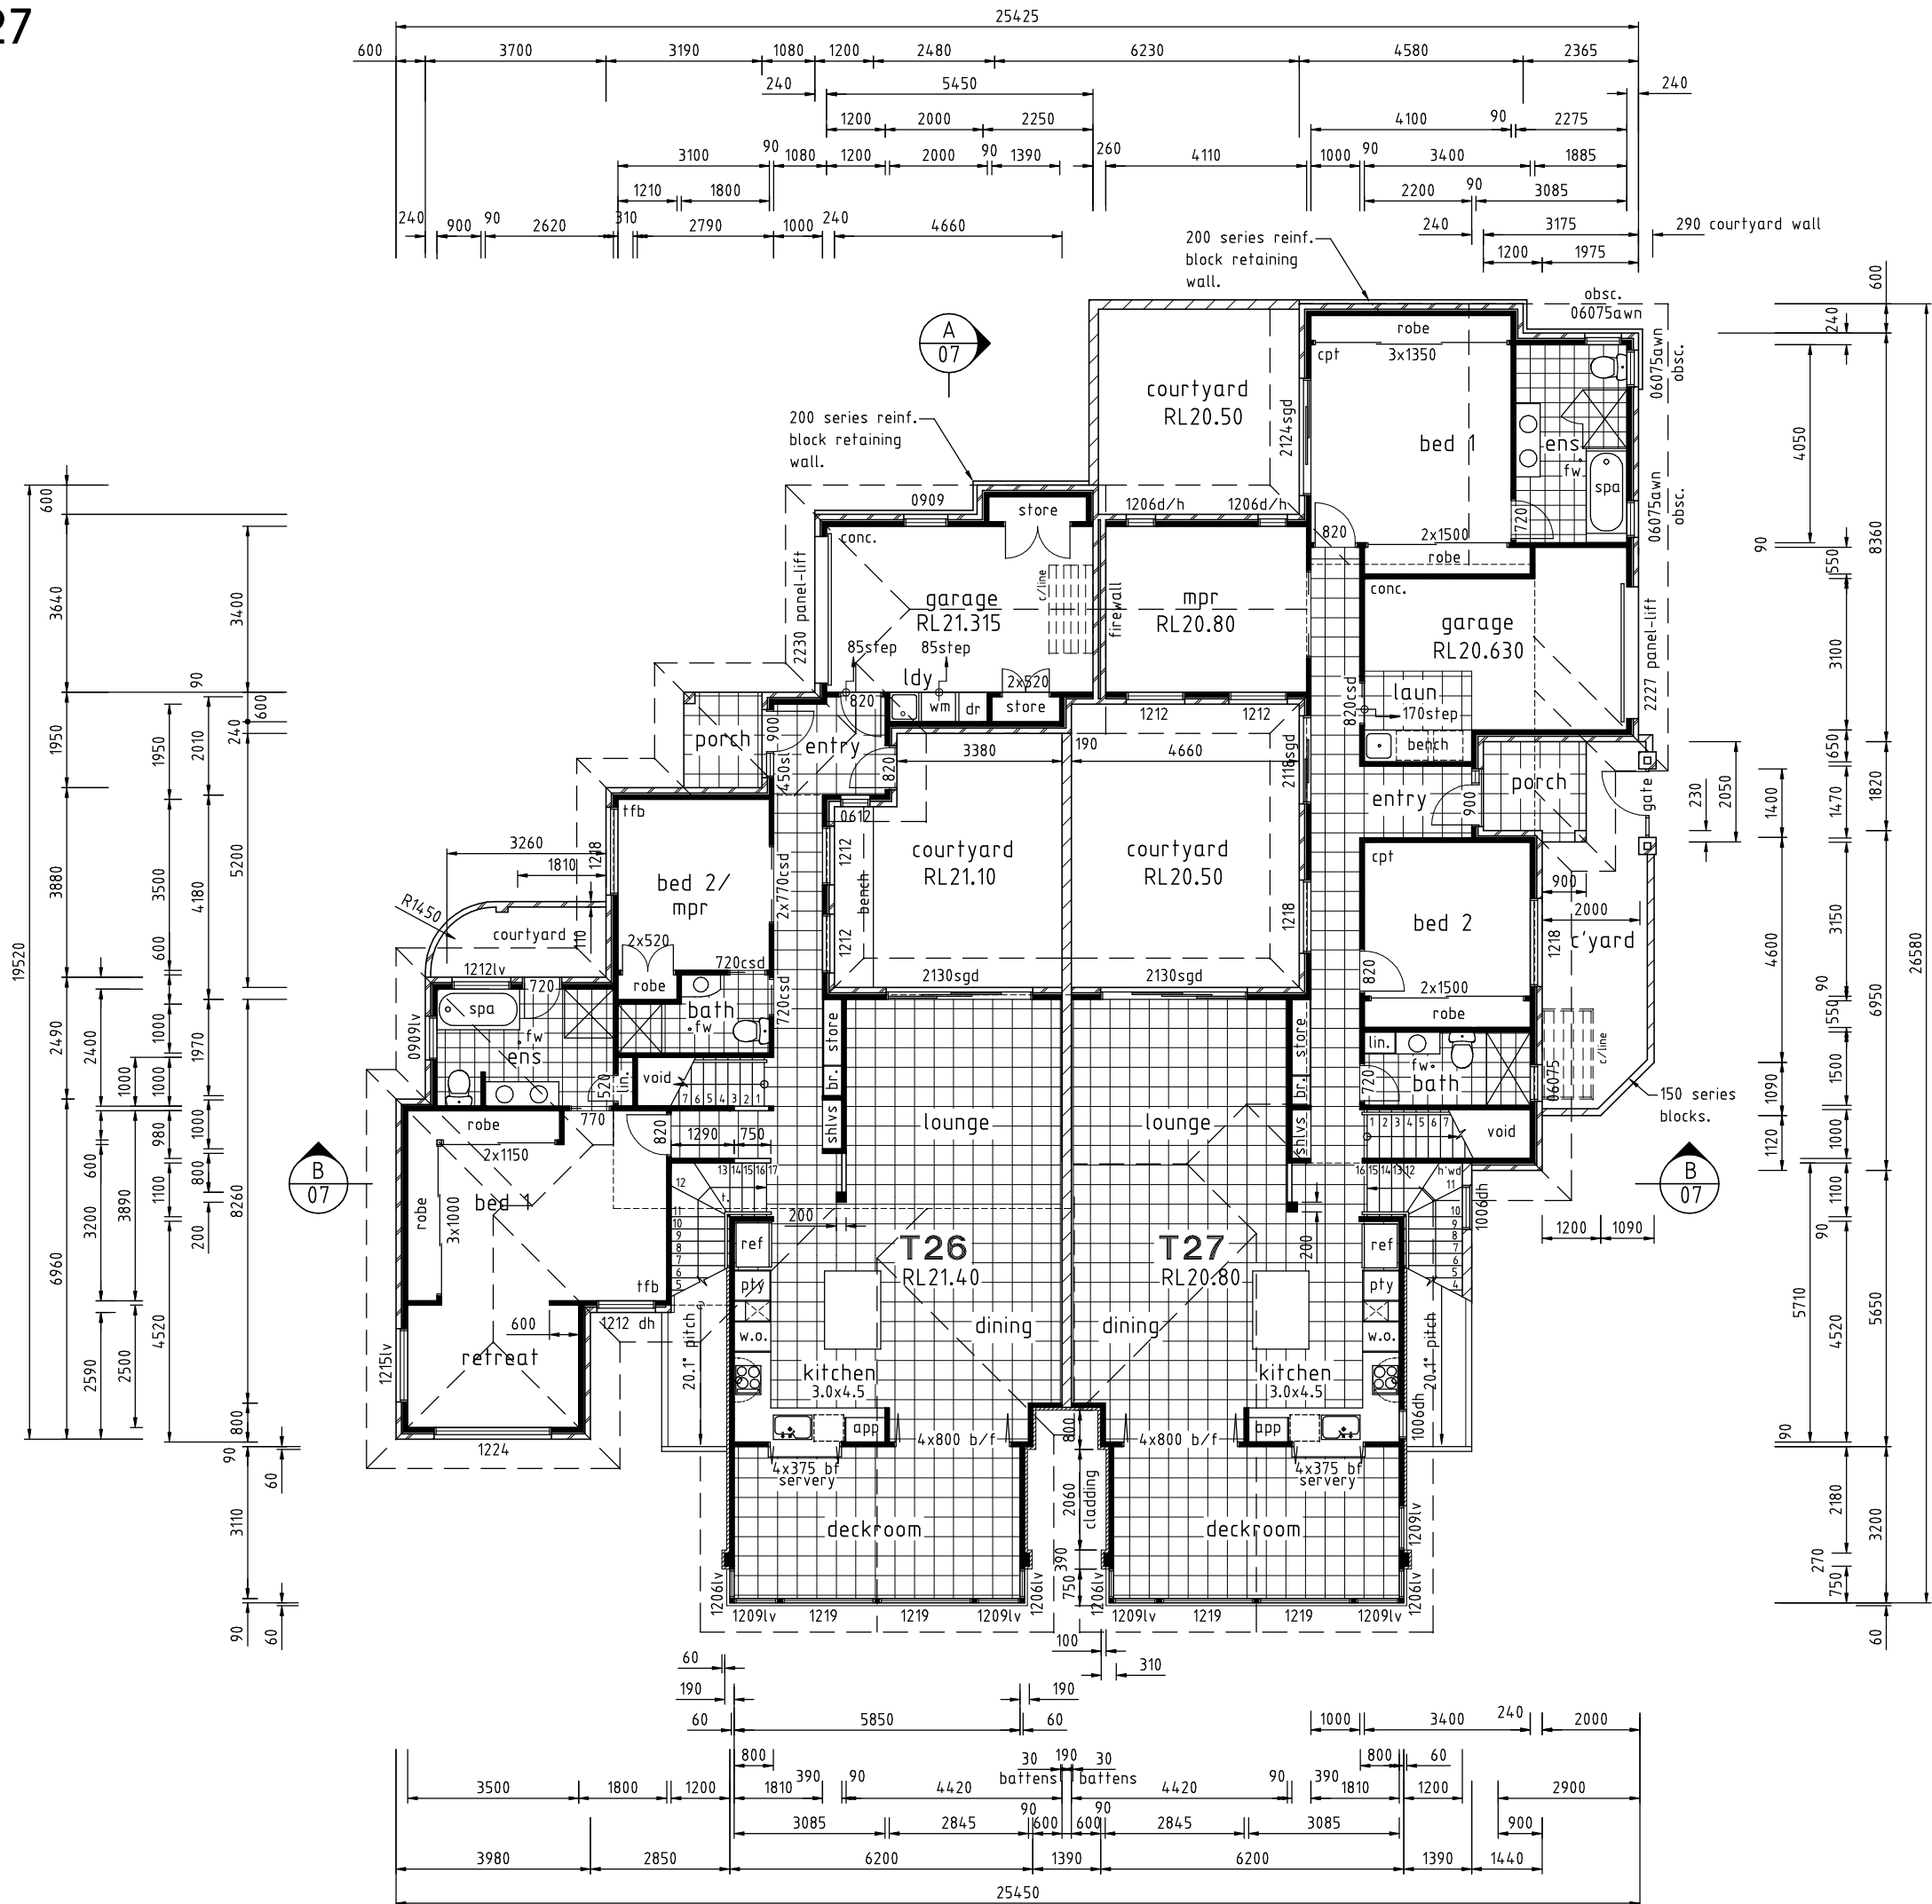

GROUND FLOOR PLAN

TABLE OF AREAS (m<sup>2</sup>)

Unit	Description	Area
26	floor area	141.97
	garage	26.04
	deck	19.10
	porch	3.12
	c/yard	23.11
27	floor area	156.67
	garage	22.35
	deck	19.10
	porch	2.9
	c/yard	27.10
	c/yard	12.0

D	T26 upper level	11.10.07
C	T27 dimensions adjusted	07.09.07
B	Levels, T27 garage reconfig.	24.08.07
A	Original Issue	26.04.07
No.	Details	

Construction Certificate  
Stage 4b - T26 T27

GROUND FLOOR PLAN

Scale - 1:100 (A2)	
Oct 2007	CC0703-03 D

Building design:  
**BRET MADDEN DESIGN**  
 1/8 Browning Street  
 Byron Bay Ph. 02 66856650  
 bref@internode.on.net  
 copyright © 2007